


ATTACHMENT B – PROPOSED BUILDING ELEVATIONS Z-13-22 10 ST ANDREWS ST

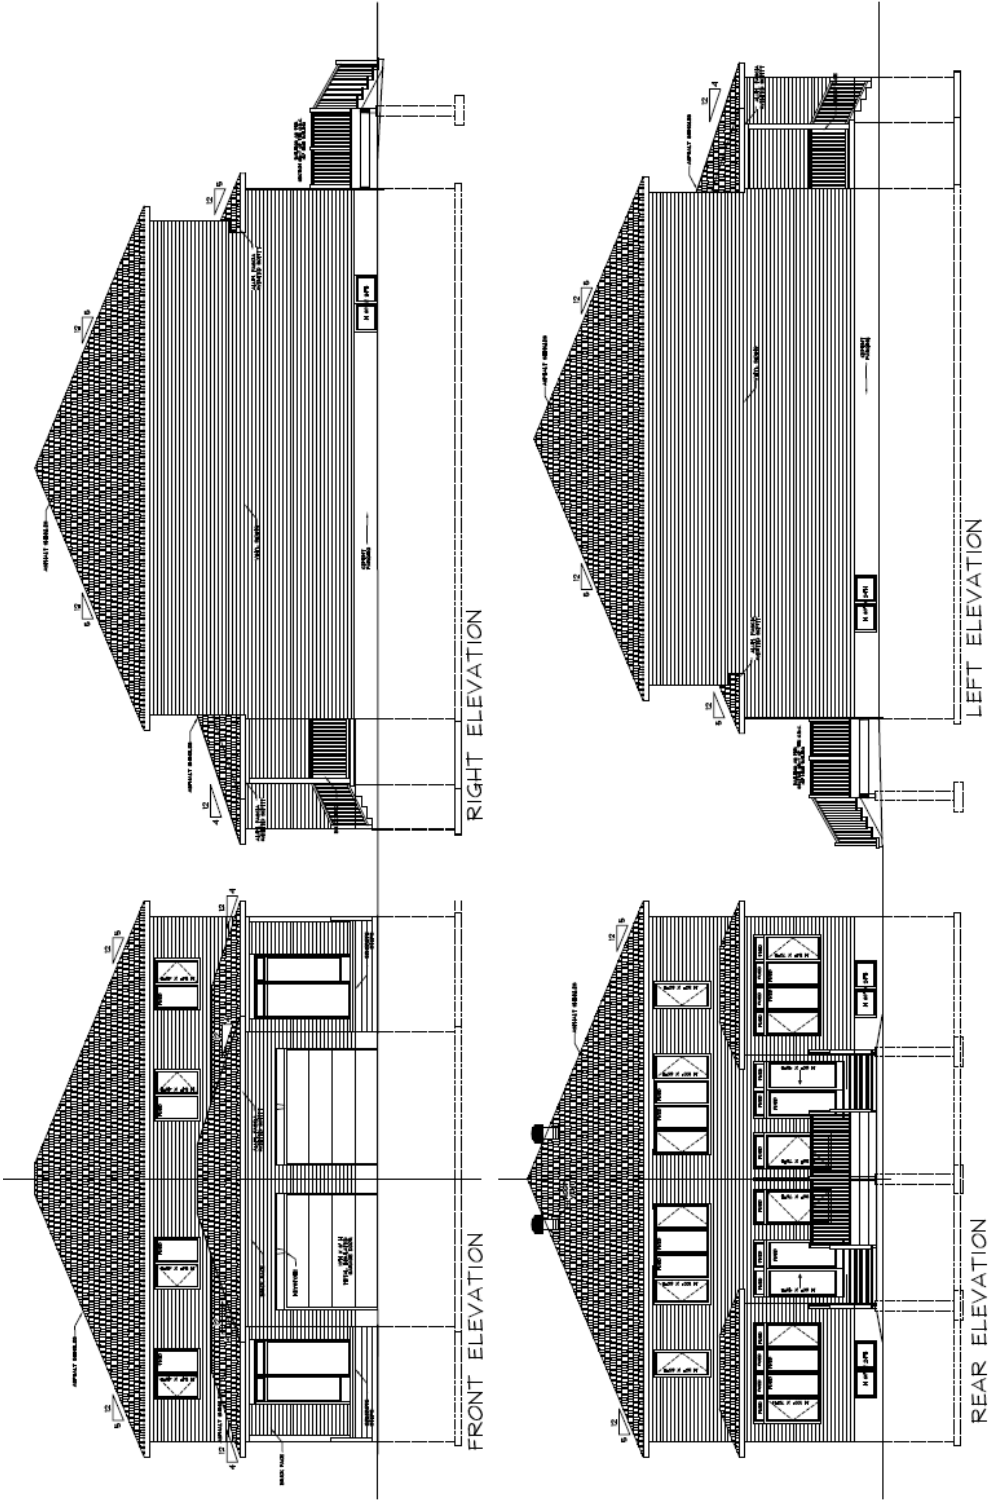

DAVIES DESIGN GROUP LIMITED.
AWARD WINNERS BY DESIGN
EMAIL: daviesdesigngroup@gmail.com
PHONE: 613-227-5534

