


Stonebridge Haven
Main house
Ground floor

Proposed use:
Tourist establishment

180 sq feet = 16.72 m²
Proposed

Plan NOT to scale

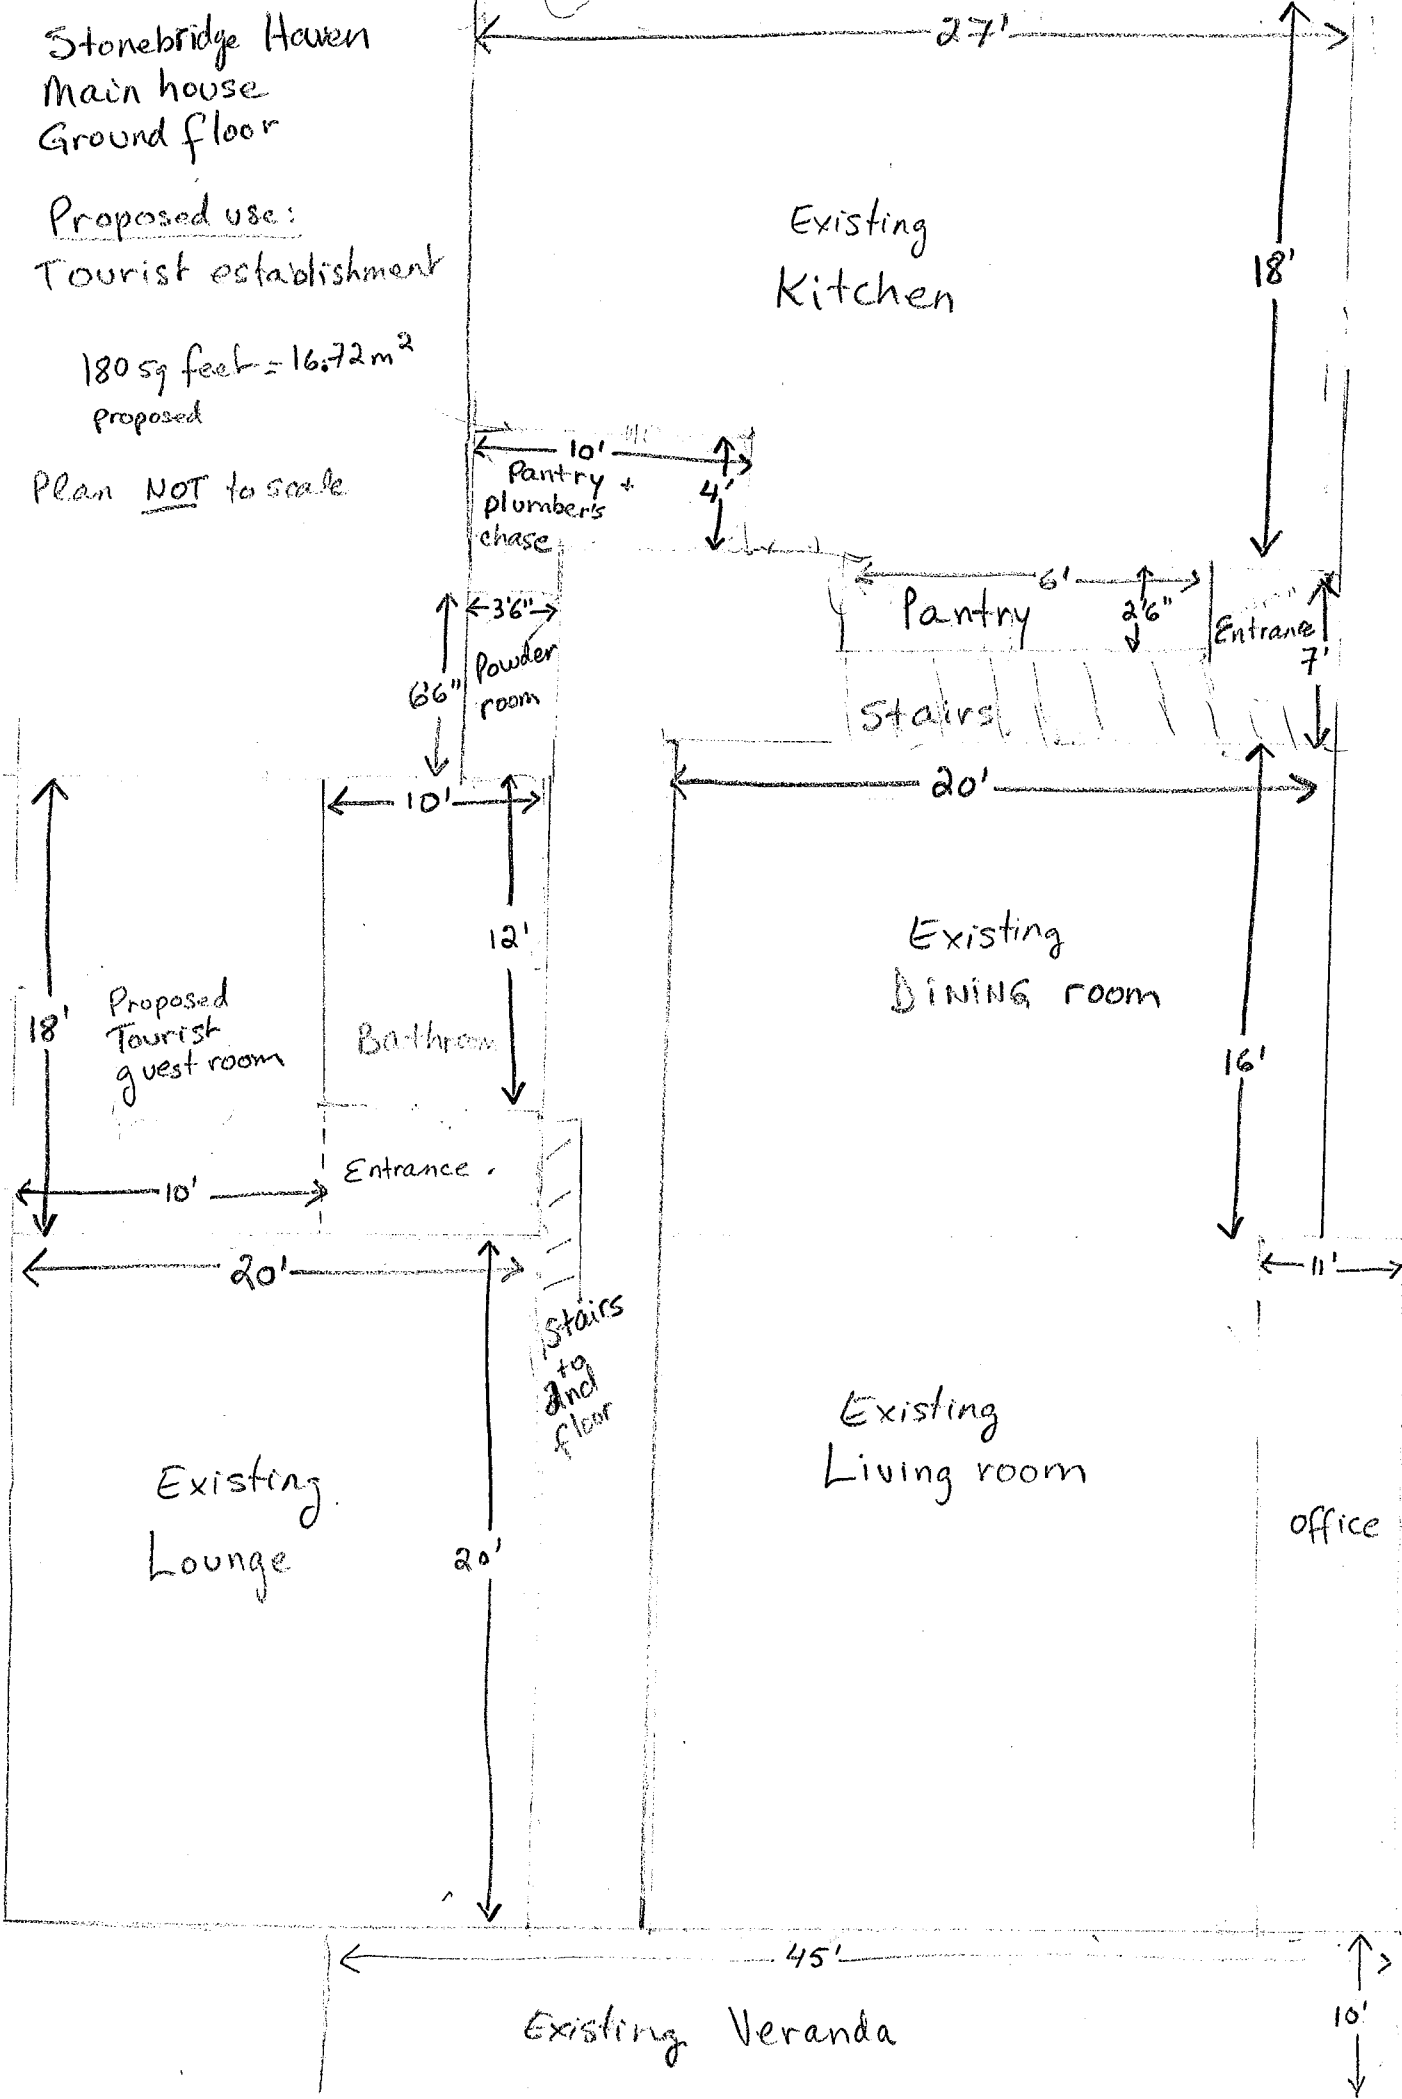


Stonebridge Haven
Main House

Second floor
Proposed use:

Tourist establishment

323 sq feet = 30 m² proposed

Plan NOT to scale

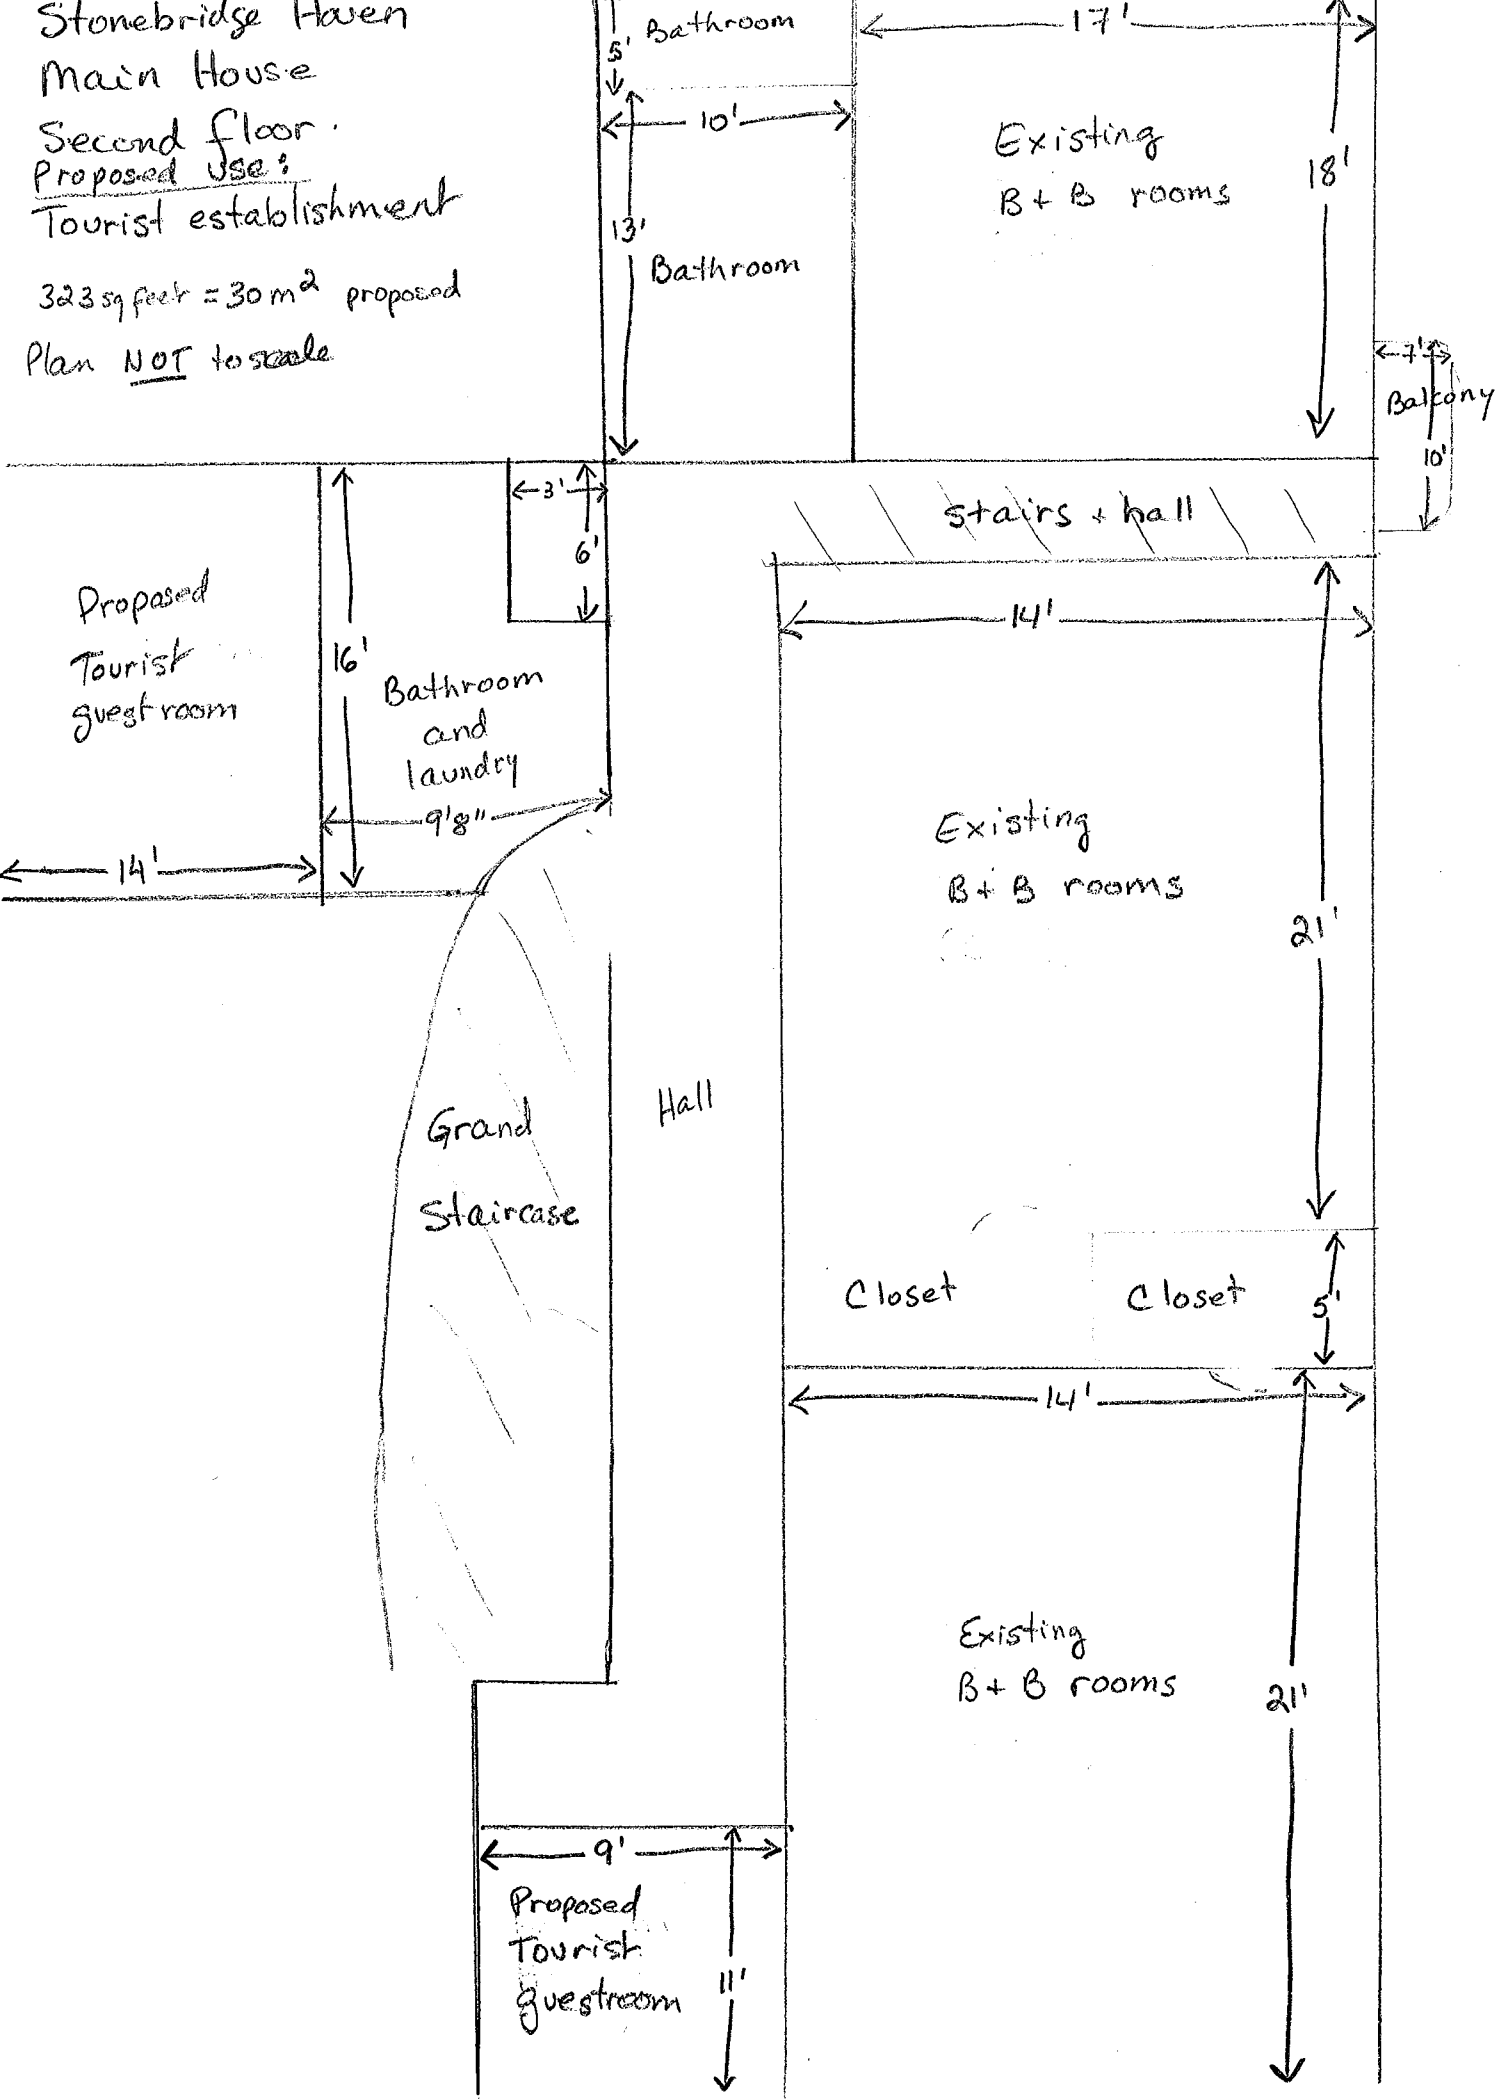

Promise House
STONEBRIDGE HAVEN
approx 1,237 sq feet
or 114.92 m²

Proposed use:

Place of assembly
for the tourist
establishment

Plan is NOT to scale.

