


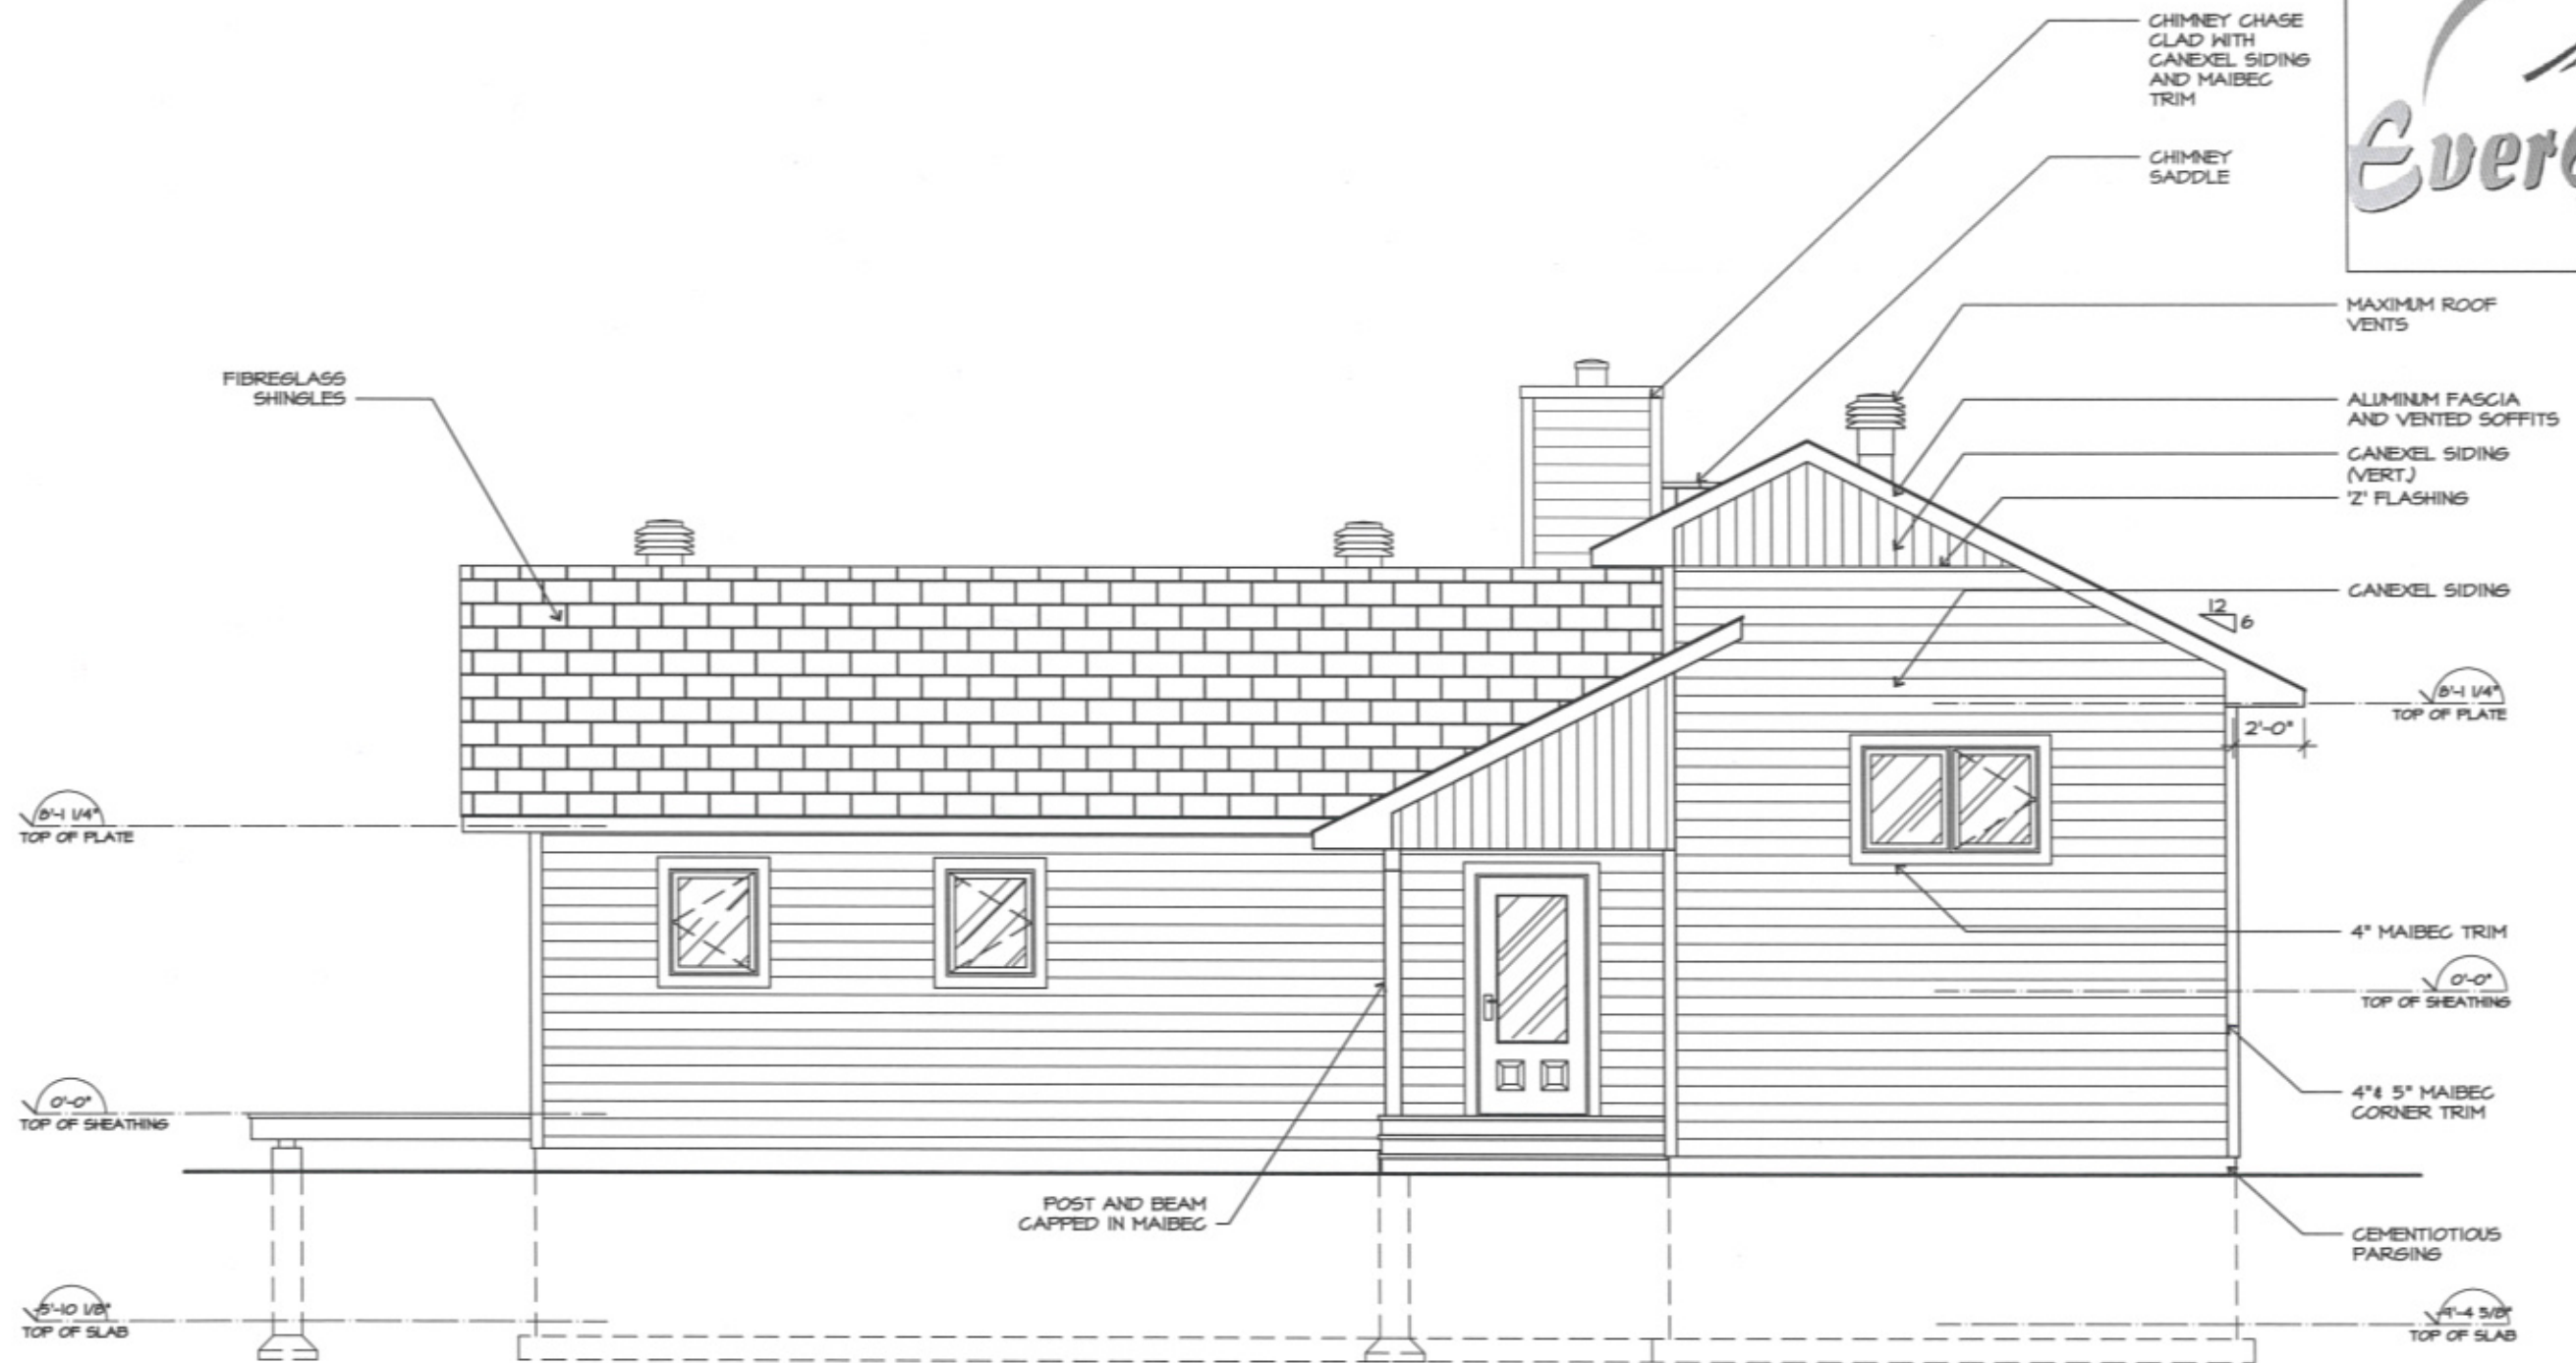

GRADES SHOWN ARE FOR ILLUSTRATION PURPOSES ONLY. FINAL GRADES, AND STEPPED FOUNDATION/FOOTINGS TO BE DETERMINED ON SITE.

DWG. No.

A-4


DRAWING NAME, ELEVATION A

REVISION:

DATE, MAR 25, 20

SCALE, 3/16" = 1'-0"

PROJECT NAME, RIENDEAU

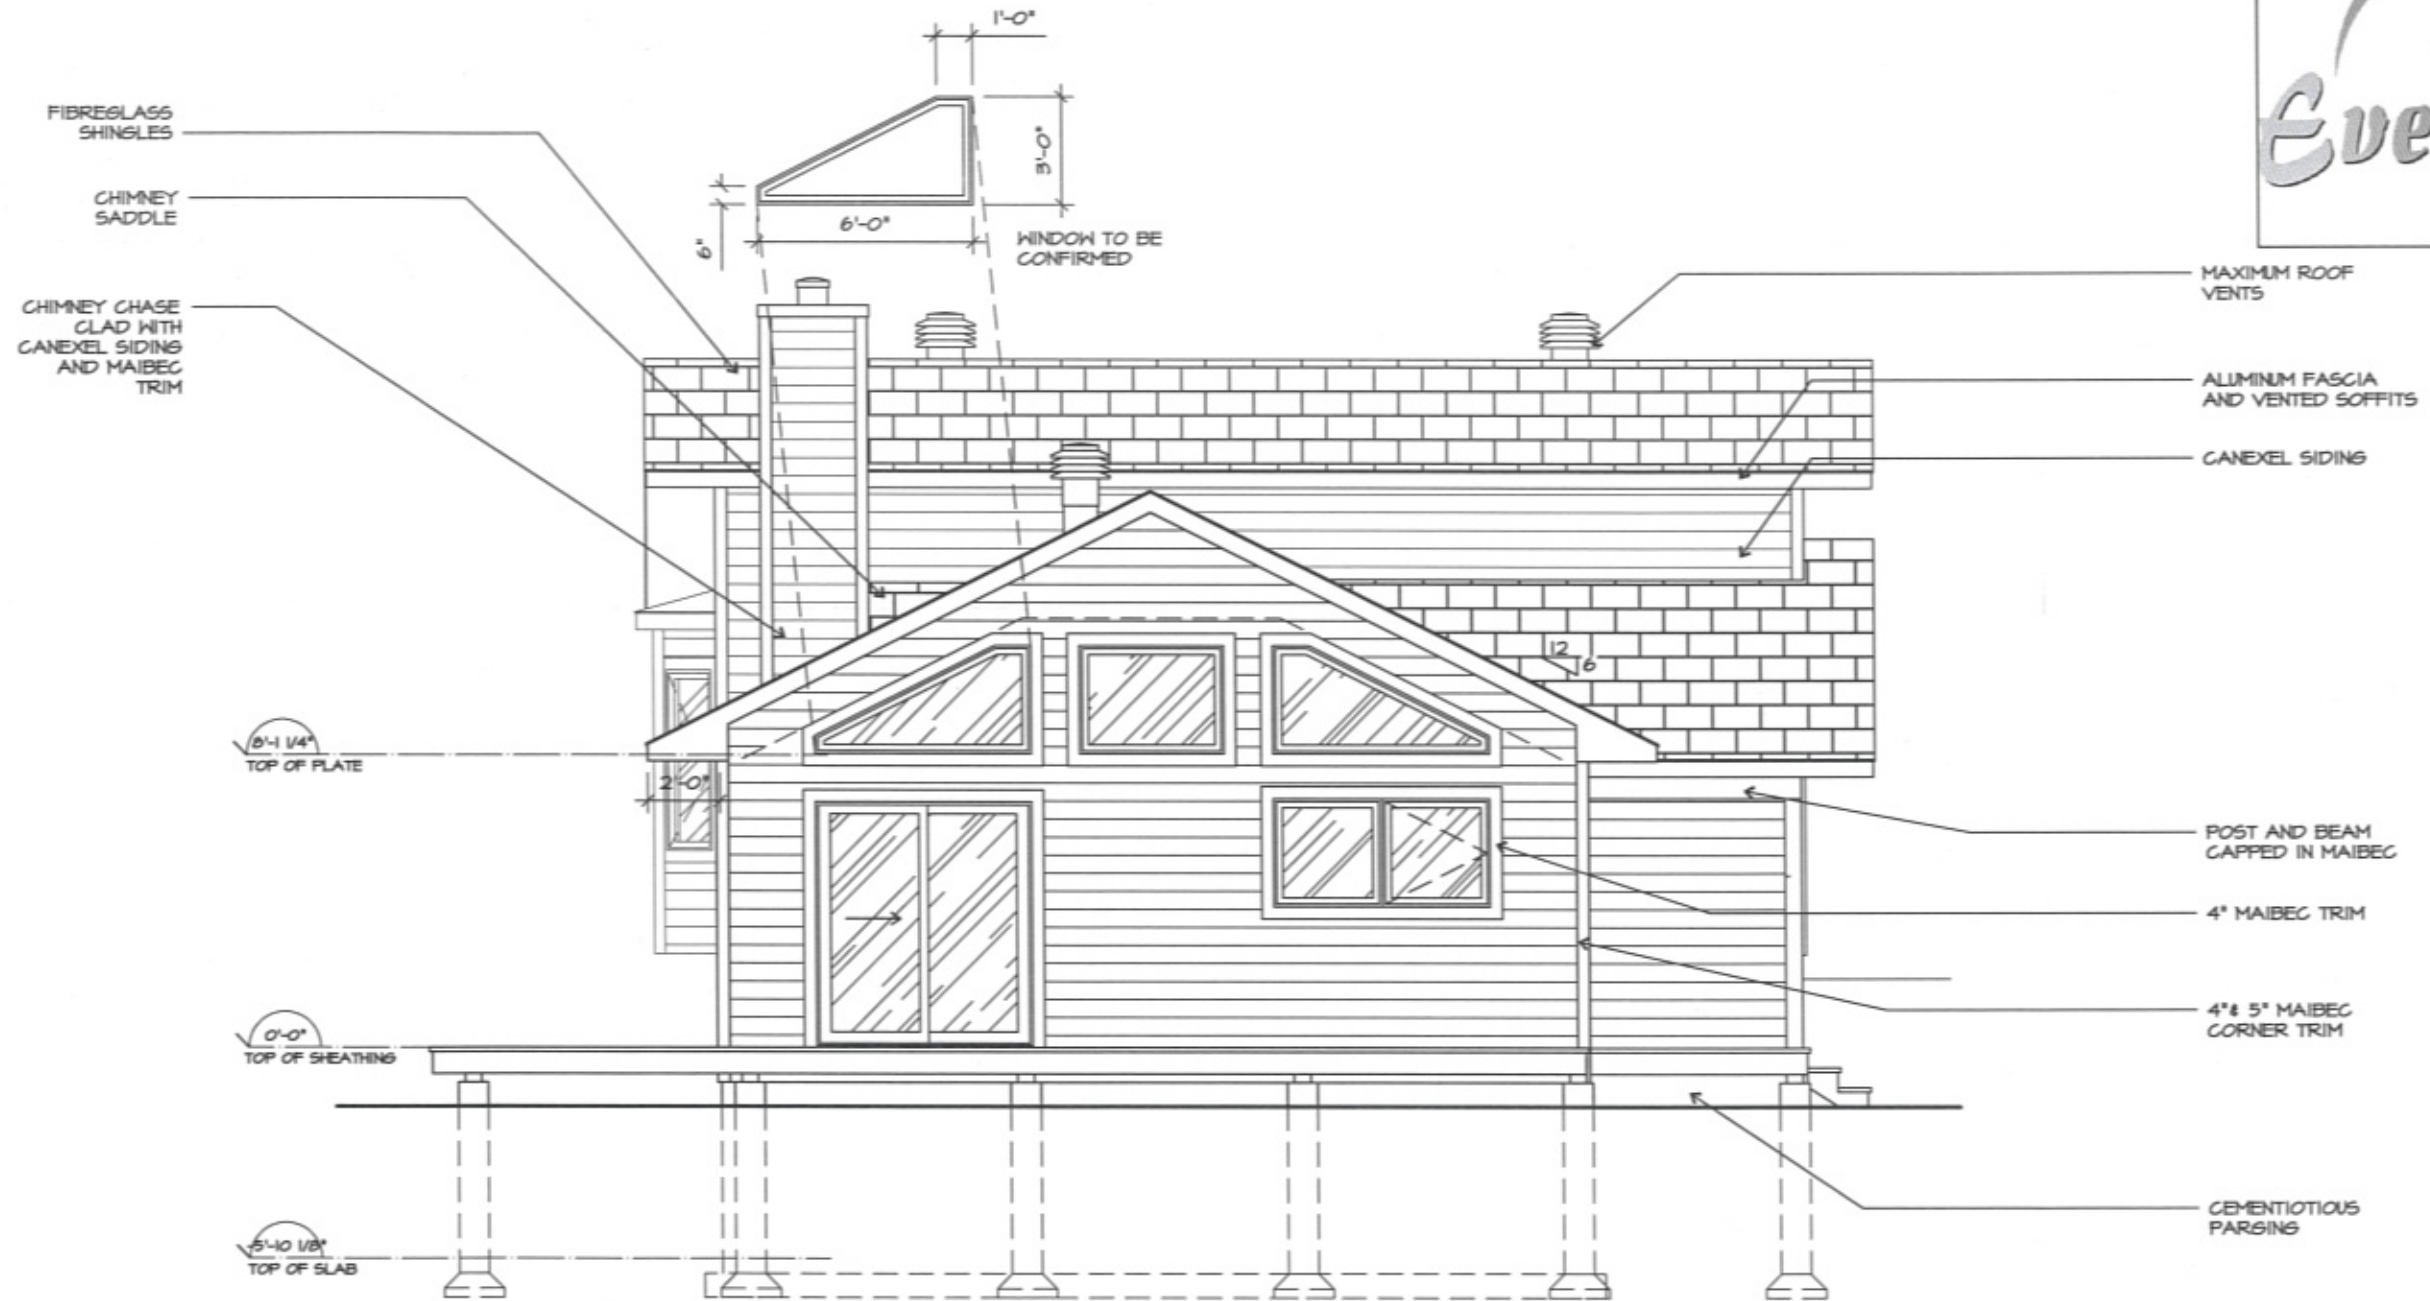

GRADES SHOWN ARE FOR ILLUSTRATION PURPOSES ONLY. FINAL GRADES, AND STEPPED FOUNDATION/FOOTINGS TO BE DETERMINED ON SITE.

DWG. No.

A-5

DRAWING NAME:
ELEVATION B

REVISION:

DATE:
MAR 25, 20

SCALE:
3/16" = 1'-0"

PROJECT NAME:
RIENDEAU



GRADES SHOWN ARE FOR ILLUSTRATION PURPOSES ONLY. FINAL GRADES, AND STEPPED FOUNDATION/FOOTINGS TO BE DETERMINED ON SITE.

DWG. No.

A-6


DRAWING NAME:
ELEVATION C

REVISION:

DATE:
MAR 25, 20

SCALE:
3/16" = 1'-0"

PROJECT NAME:
RIENDEAU

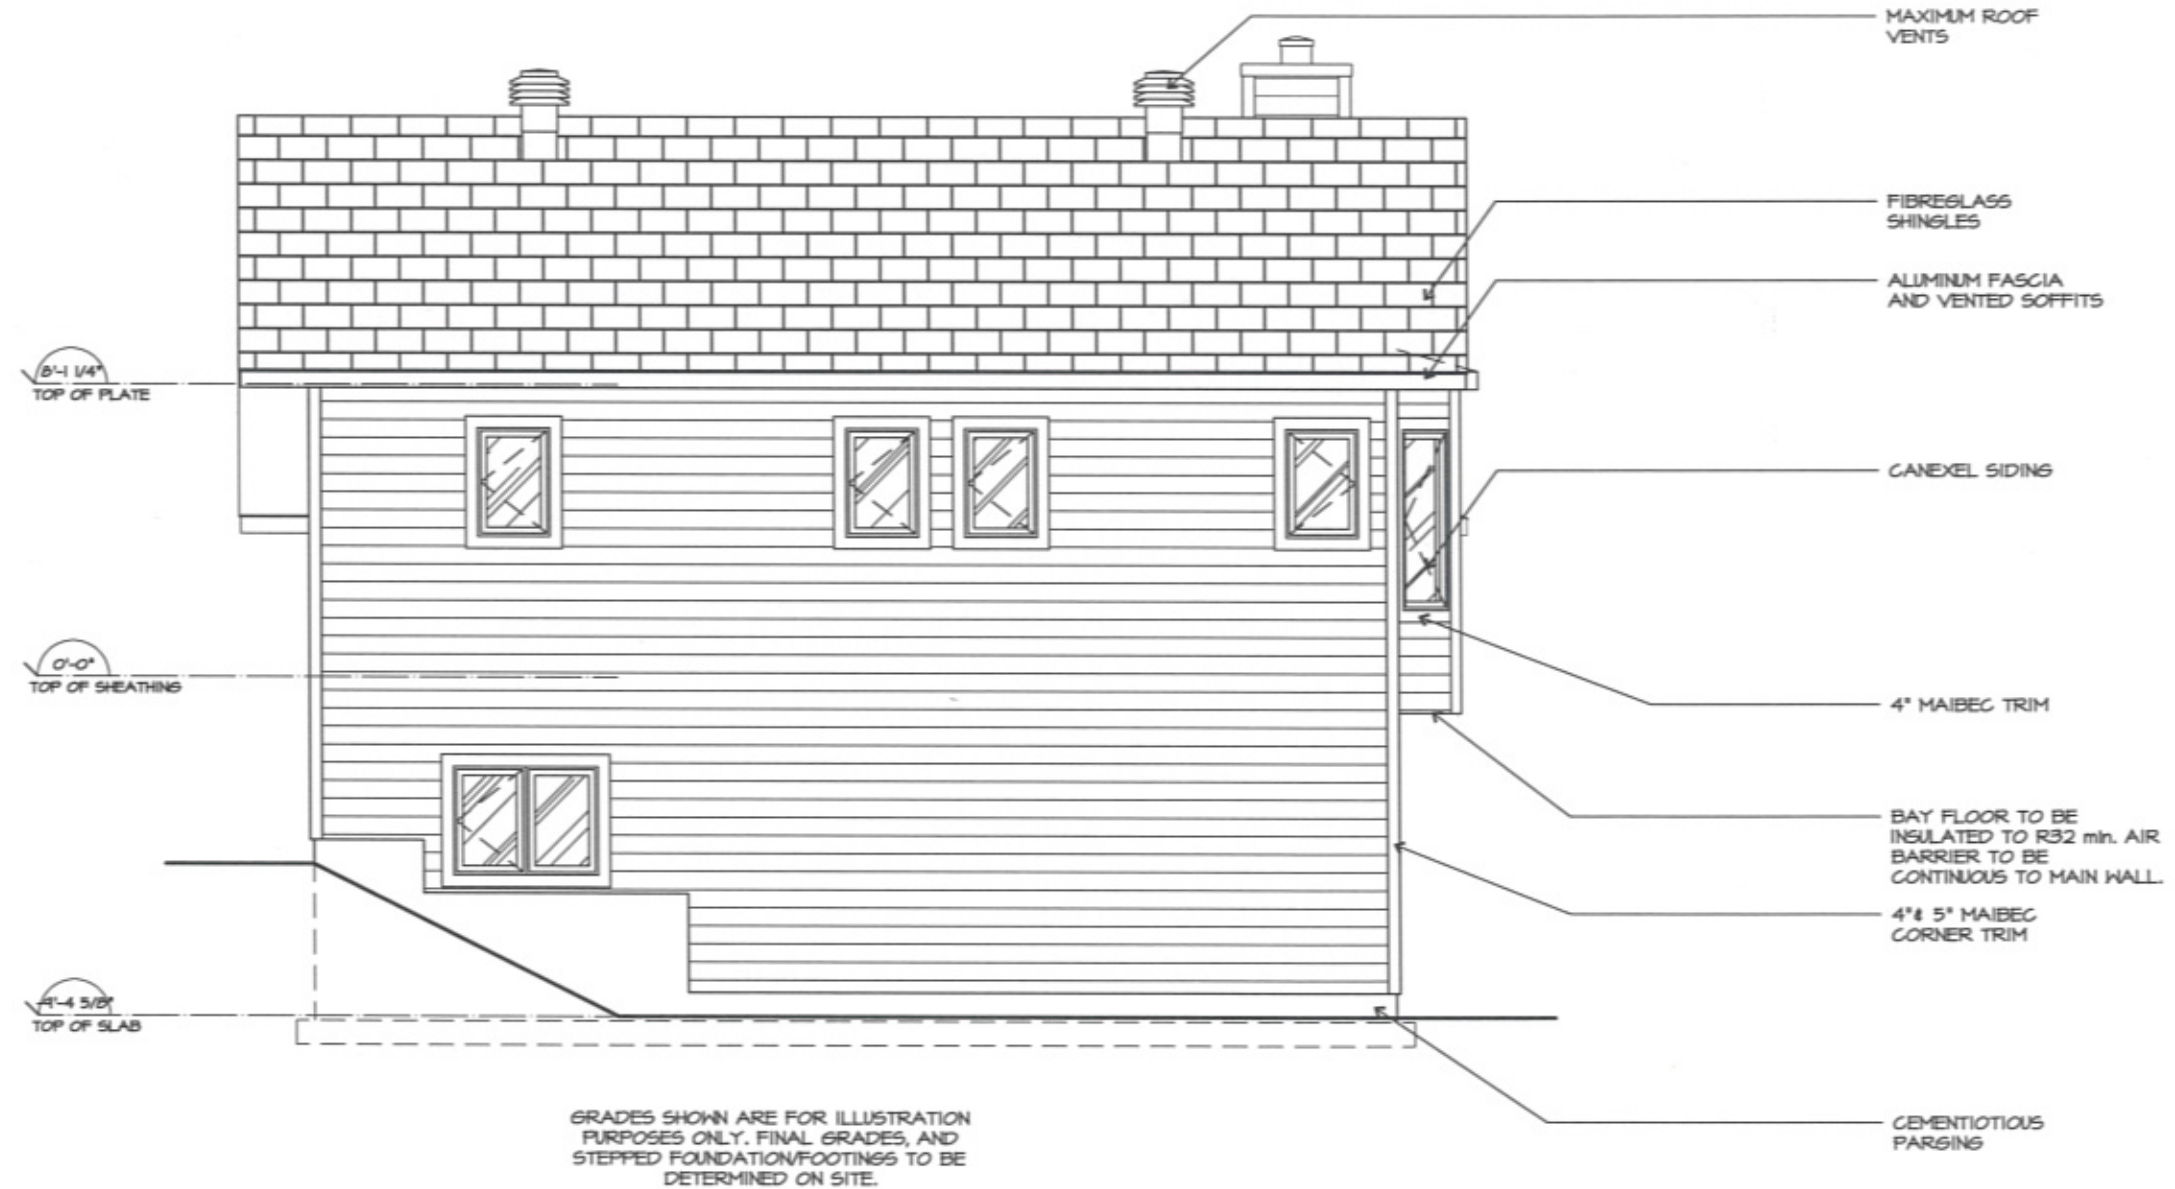

DWG. No.

A-7

DRAWING NAME:
ELEVATION D

REVISION:

DATE:
MAR 25, 20

SCALE:
3/16" = 1'-0"

PROJECT NAME:
RIENDEAU