


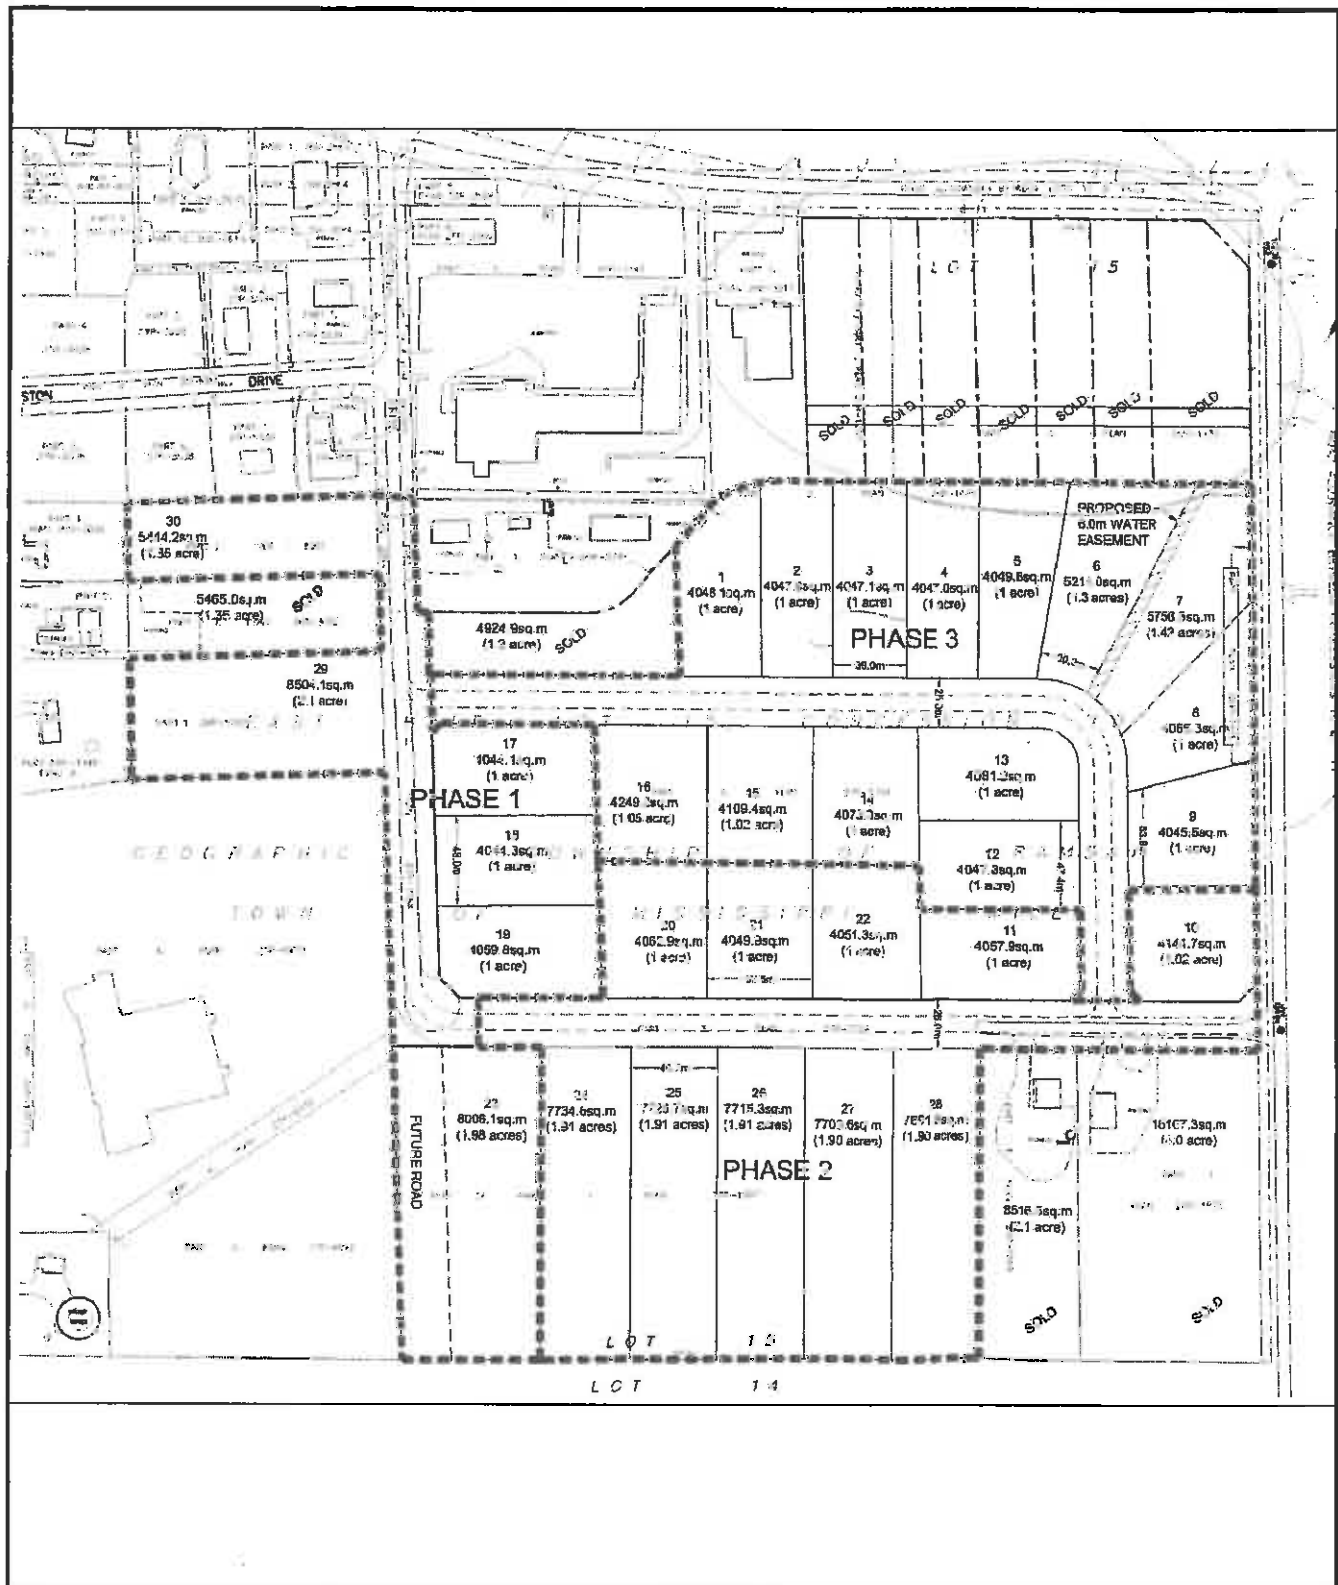

NOVATECH
ENGINEERING
CONSULTANTS LTD.
 ENGINEERS & PLANNERS
 Suite 200, 240 Michael Cowland Drive
 Ottawa, Ontario, Canada
 K2M 1P6
 Telephone: (613) 254-9643
 Facsimile: (613) 254-9867
 Email: novatech@novatech-eng.com

MISSISSIPPI MILLS
 BUSINESS PARK
 SITE PLAN

104161

N.T.S

FIGURE 1

SHTBXII.DWG - 216mmX278mm