

SCHEDULE			
PART	LOT	PLAN	PIN
1	ALL OF 9	6262 (HENDERSON SECTION)	ALL OF 05295-0054
2			
3			
4			


REQUIRE THIS PLAN TO BE DEPOSITED UNDER THE LAND TITLES ACT.

DATE: Aug 20/20

B. J. Webster
BRIAN J. WEBSTER
ONTARIO LAND SURVEYOR

PLAN 27R-11512
RECEIVED AND DEPOSITED
DATE: Sept 1/20

J. Webster
REPRESENTATIVE FOR THE LAND REGISTRAR FOR THE LAND TITLES DIVISION OF LANARK (26)

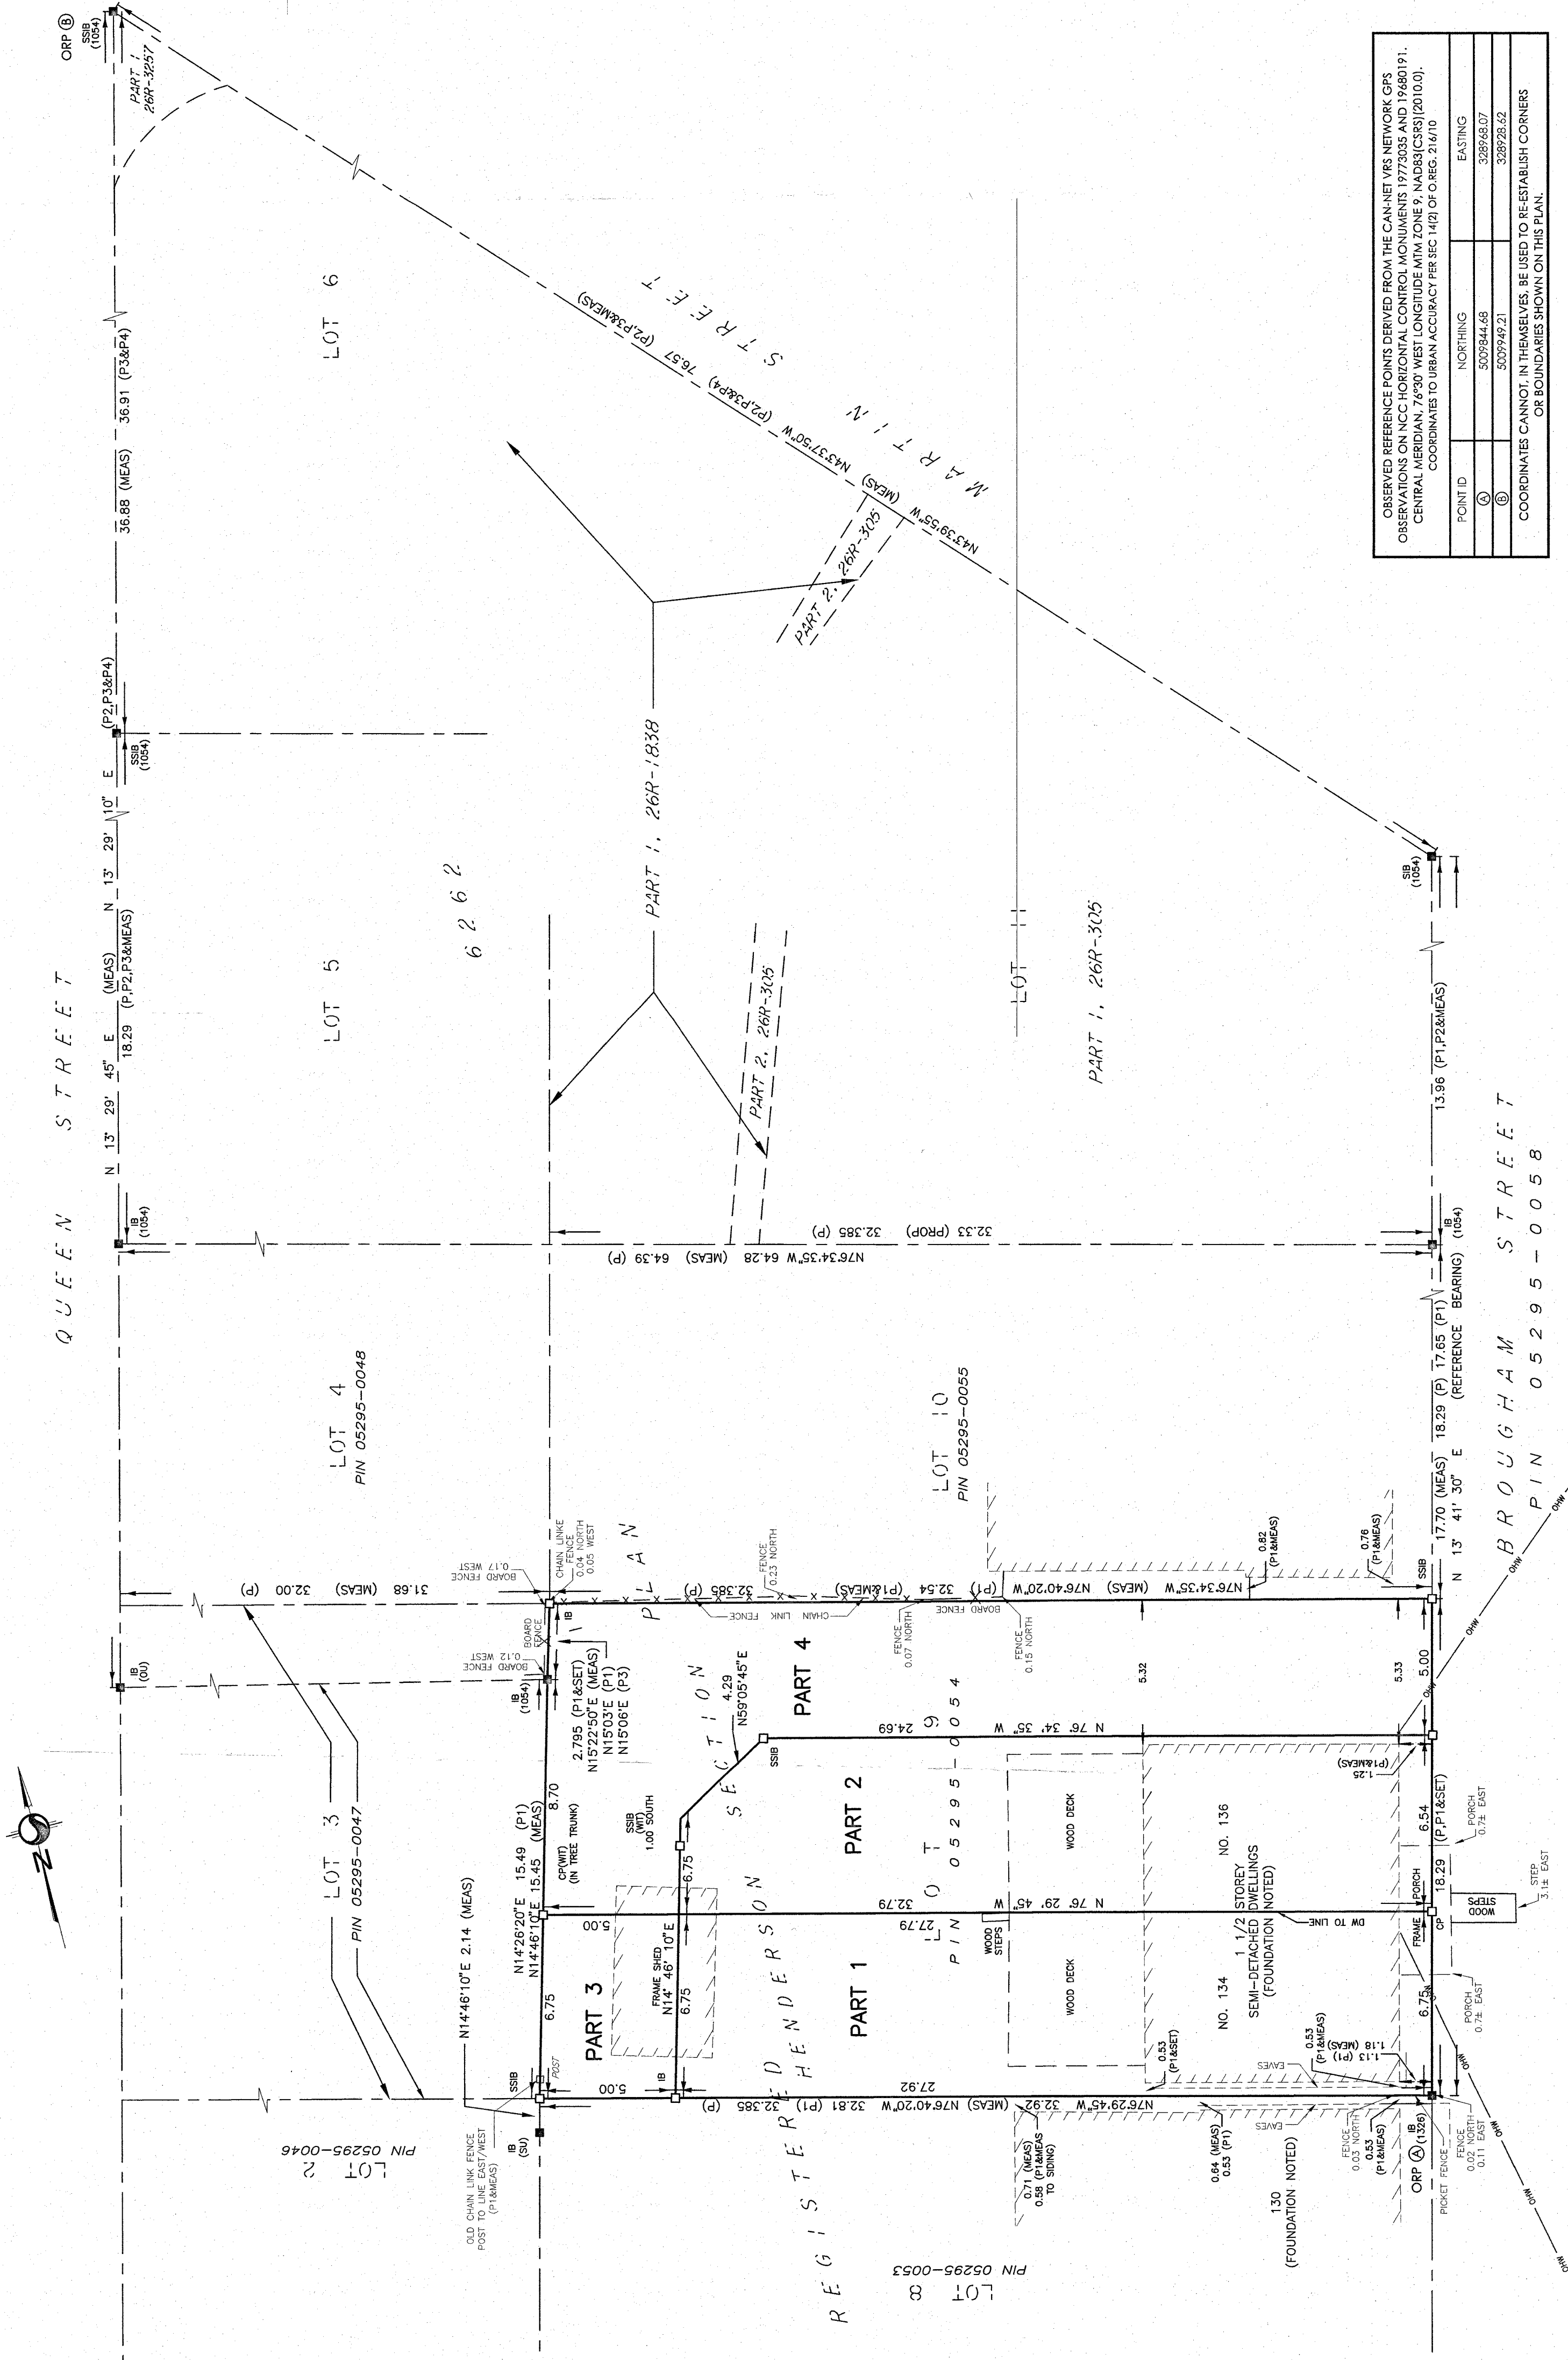

Scale 1:150

0 1 2 3 4 5 6 7 8 9 10 METRES

METRIC CONVERSION
DISTANCES AND COORDINATES SHOWN ON THIS PLAN ARE IN METRES AND CAN BE CONVERTED TO FEET BY DIVIDING BY 0.3048

GRID SCALE CONVERSION
DISTANCES ARE GROUND AND CAN BE CONVERTED TO GRID BY MULTIPLYING BY THE COMBINED SCALE FACTOR OF 0.99989.

BEARING NOTE
BEARINGS ARE ASTRONOMIC AND ARE REFERRED TO THE WESTERLY LIMIT OF BROUGHAM STREET, AS SHOWN ON P1, HAVING A BEARING OF N13°41'30\"/>

- LEGEND**
- FOUND MONUMENTS
 - SET MONUMENTS
 - IRON BAR
 - WOODEN IRON BAR
 - STANDARD IRON BAR
 - SHORT STANDARD IRON BAR
 - CUT CROSS
 - CONCRETE PIN
 - WITNESS
 - PIN
 - MEAS
 - PROPORTIONED
 - PROU
 - SG
 - P1
 - P2
 - P3
 - P4
- IDENTIFICATION NUMBER
- REGISTERED PLAN 6262
- PLAN BY 1626 DATED DEC. 3, 1987
- PLAN 26R-305
- PLAN 26R-1838
- PLAN 26R-3257

SURVEYOR'S CERTIFICATE

I CERTIFY THAT:

- THIS SURVEY AND PLAN ARE CORRECT AND IN ACCORDANCE WITH THE SURVEYS ACT, THE SURVEYORS ACT AND THE LAND TITLES ACT AND THE REGULATIONS MADE UNDER THEM.
- THE SURVEY WAS COMPLETED ON THE 15th DAY OF MAY, 2020.

DATE: Aug 20/20

B. J. Webster
BRIAN J. WEBSTER
ONTARIO LAND SURVEYOR

Stantec Geomatics Ltd.
CANADA LAND SURVEYORS
ONTARIO LAND SURVEYORS
133 CHURCH STREET, 4TH FLOOR
OTTAWA, ONTARIO K2G 6G4
TEL 613 722 4420
stantec.com

OBSERVED REFERENCE POINTS DERIVED FROM THE CAN-NET VRS NETWORK GPS OBSERVATIONS ON NCC HORIZONTAL CONTROL MONUMENTS 1977303E AND 19480191. CENTRAL MERIDIAN 74°50' WEST LONGITUDE N14 ZONE 9. NAD83(CSRS) (2010.0). COORDINATES TO URBAN ACCURACY PER SEC 14(1) OF O REG. 216/10			
POINT ID	NORTHING	EASTING	
④	5009344.68	3289488.07	
⑥	5009949.21	3289238.62	
COORDINATES CANNOT, IN THEMSELVES, BE USED TO RE-ESTABLISH CORNERS OR BOUNDARIES SHOWN ON THIS PLAN.			