
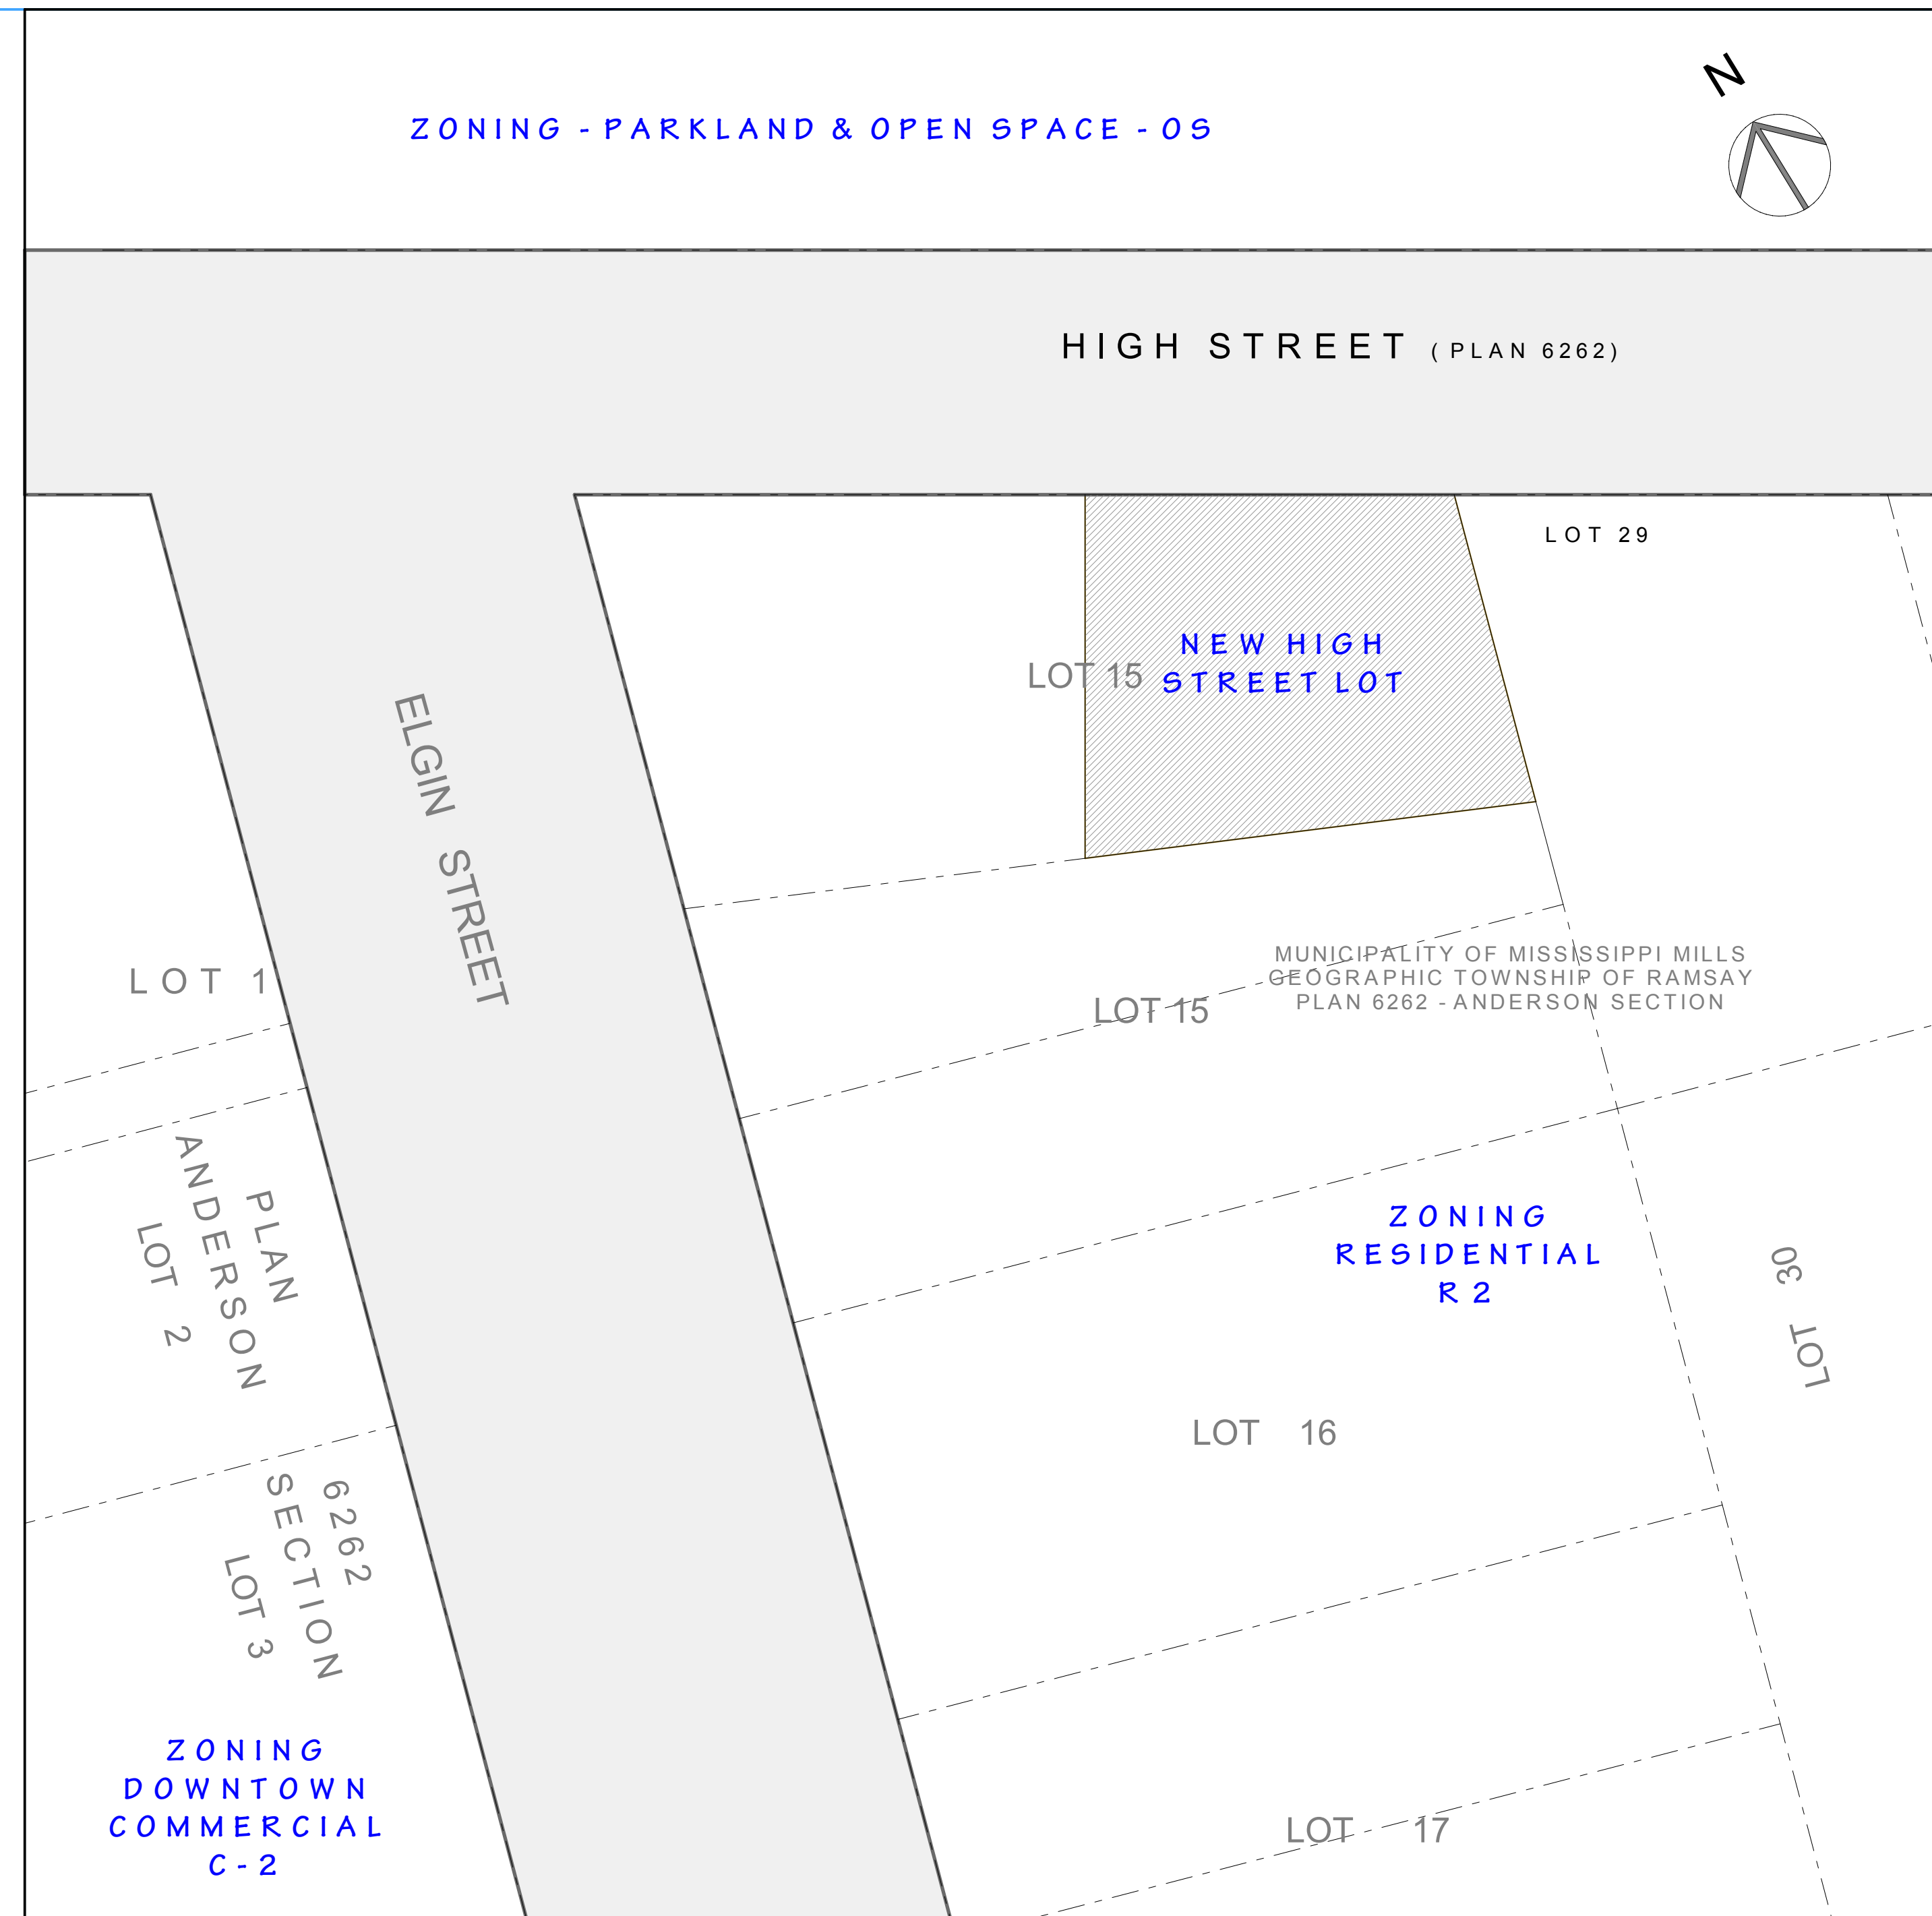


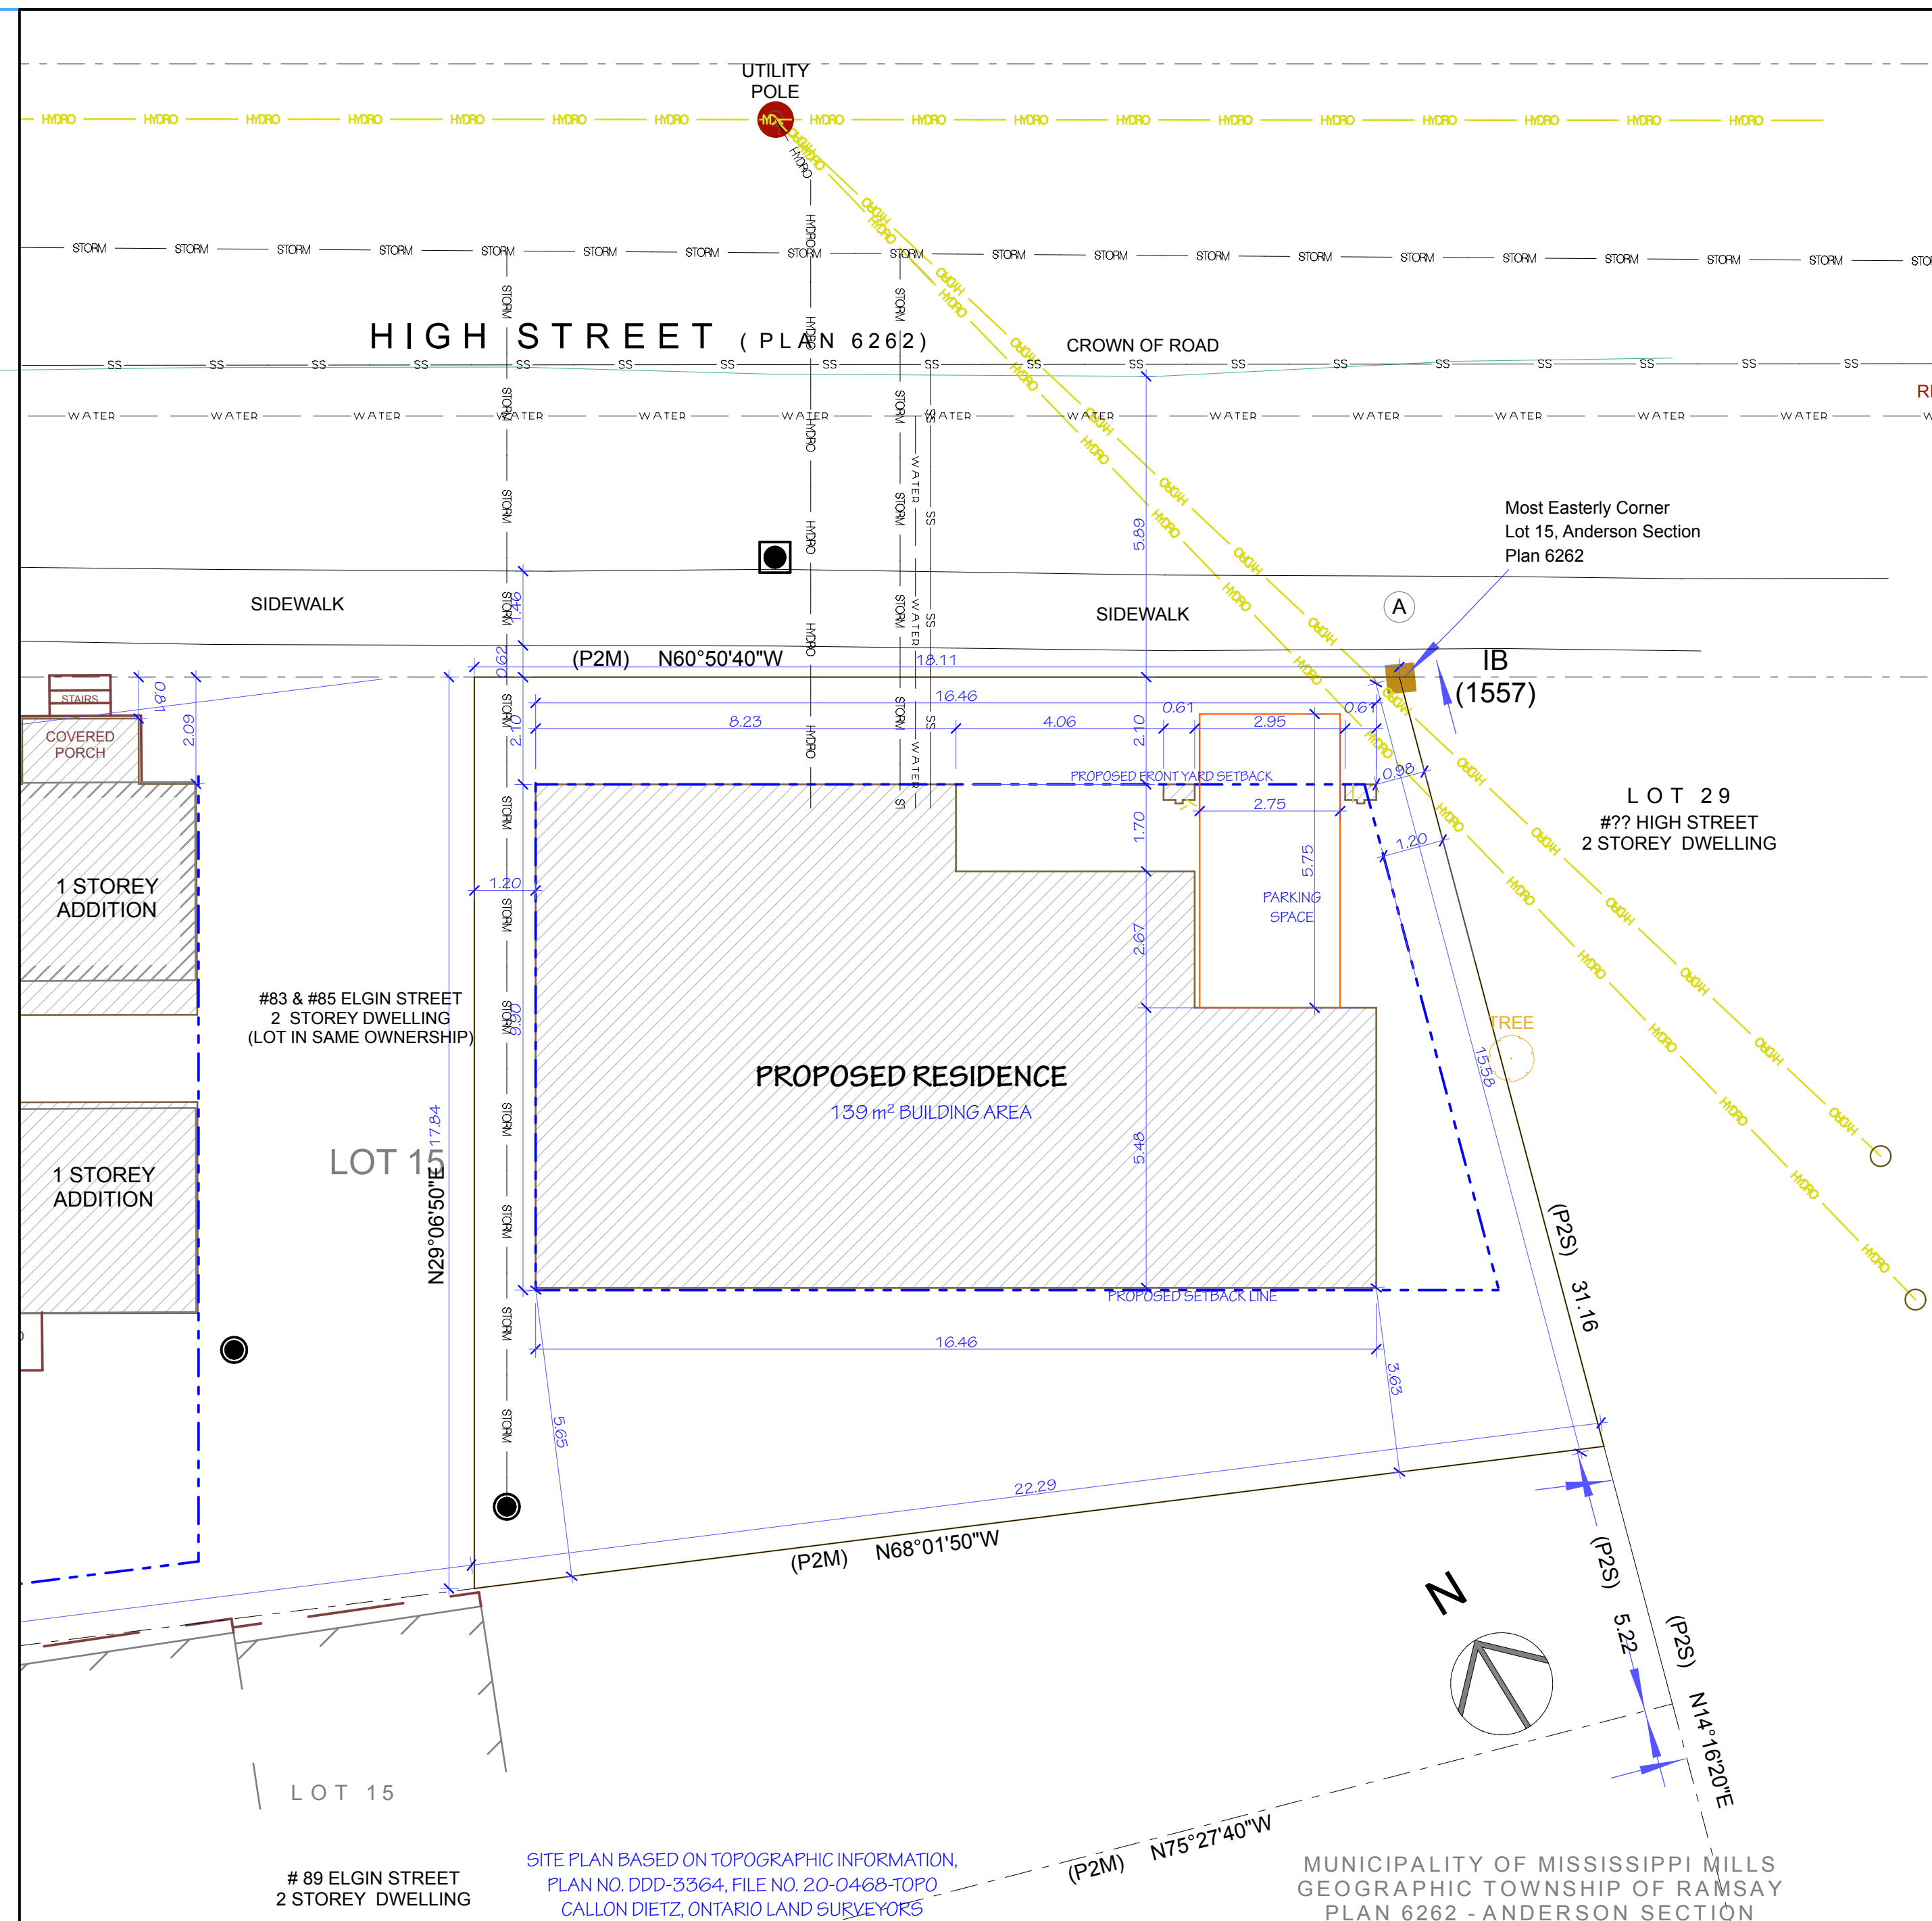

REVISIONS

1	
2	
3	
4	
5	

DATES ISSUED

DESIGN	SEPT. 3, 2020
90% W.D.	
APPROVAL	
TENDER	
CONSTRUCTION	

83-85 ELGIN ST.

83 - 85 ELGIN ST
ALMONTE ON
K0A 1A0

PADDY VARGAS

19-02

**MAP PLAN
SITE PLAN**

A1.6