



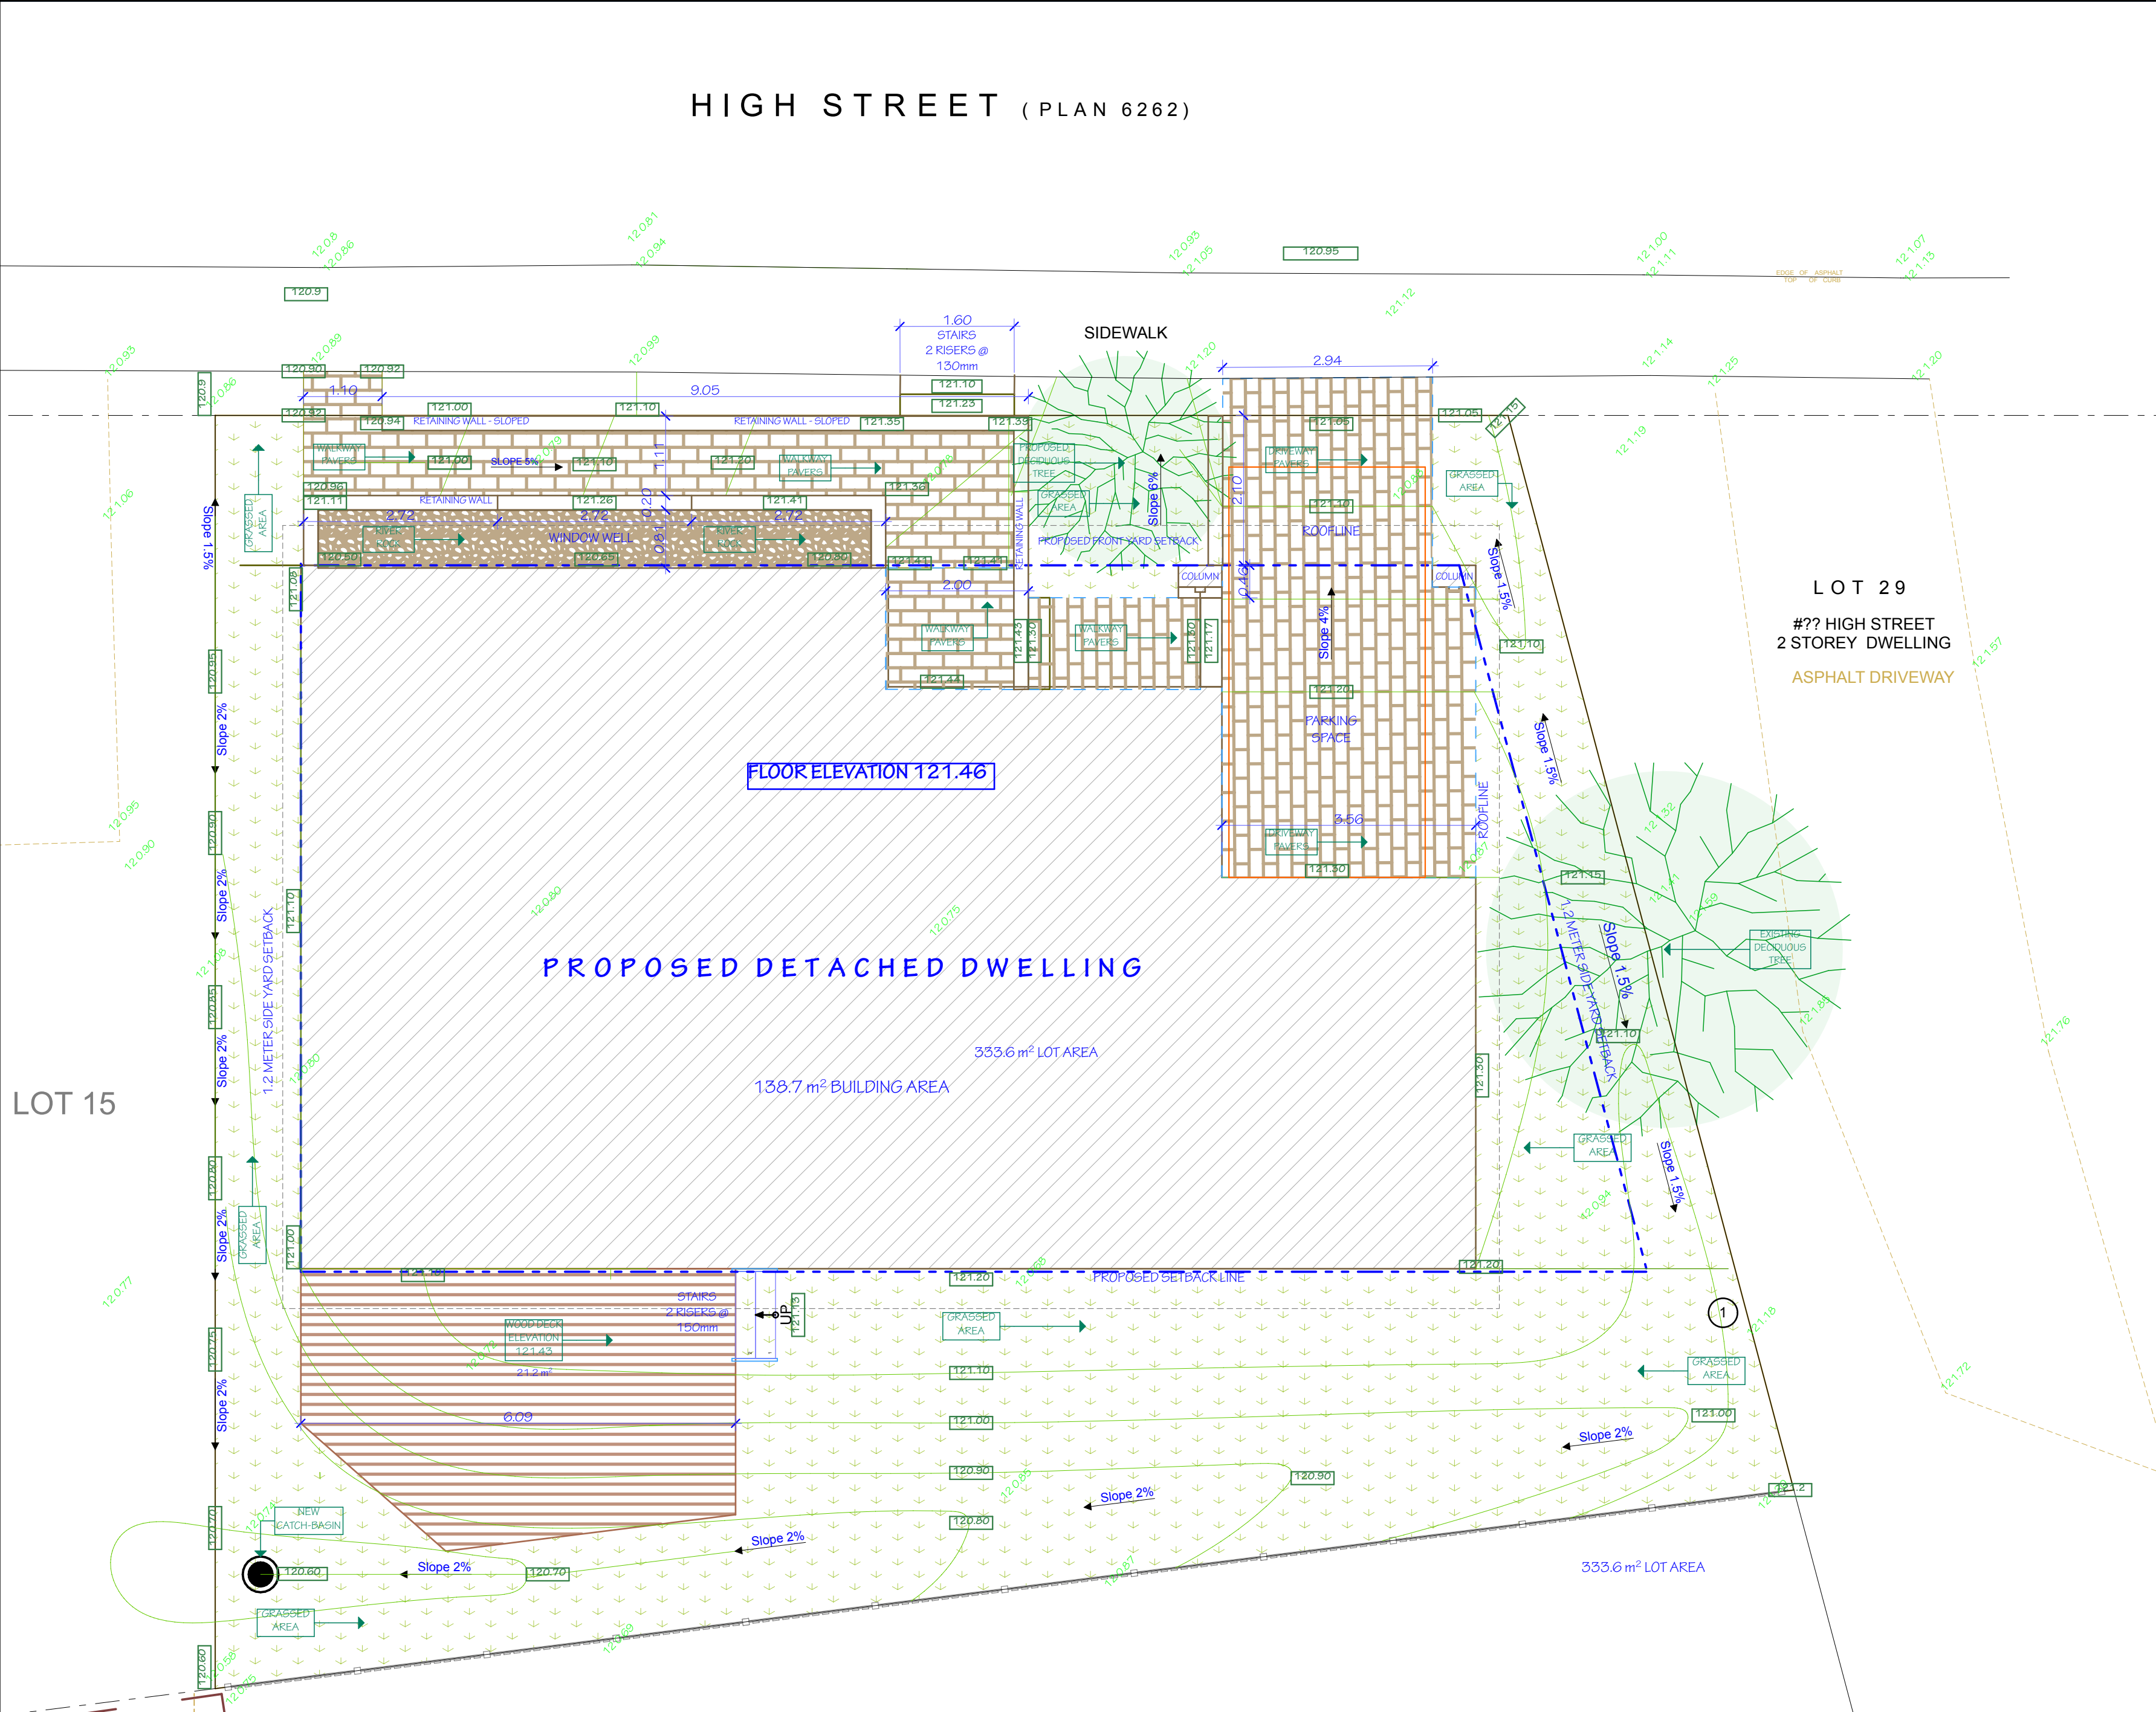

LANDSCAPE PLAN BASED ON
TOPOGRAPHIC INFORMATION,
PLAN NO. DDD-3364, FILE NO.
20-0468-TOPO
CALLON DIETZ, ONTARIO LAND
SURVEYORS

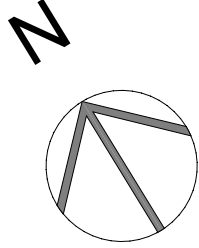

LOT DETAILS

LOT AREA	333.6 M ²
BUILDING AREA	138.7 M ²
GRASSED AREA	123.8 M ²
DRIVEWAY AREA	24.9 M ²
WALKWAY AREA	22.2 M ²
DECK AREA	21.2 M ²
STONE MULCH AREA	6.3 M ²
BUILDING HEIGHT	7.1 meters
CLADDING	
NORTH	WOOD & METAL CLADDING
WEST	WOOD & METAL CLADDING
SOUTH	WOOD & METAL CLADDING
EAST	WOOD & METAL CLADDING
ROOFING	METAL STANDING SEAM

REVISIONS

1	
2	
3	
4	
5	

DATES ISSUED

DESIGN	SEPT. 3, 2020
90% W.D.	
APPROVAL	
TENDER	
CONSTRUCTION	

83-85 ELGIN ST.

83 - 85 ELGIN ST
ALMONTÉ ON
K0A 1A0
PADDY VARGAS

19-02

LANDSCAPE
PLAN

A1.7