

DIV. 2	SITE WORK
201	NATIVE SOIL
202	GRANULAR BACKFILL
203	ENGINEERED GRANULAR BACKFILL
204	LINE OF FINISHED GRADE
205	GRASSSED AREA
206	PRECAST CONCRETE RETAINING WALL
207	LANDSCAPE STEP
208	LANDSCAPE PAVERS
209	STONE MULCH
210	WALKWAY
211	DRIVEWAY
212	-

302	STEPPED FOOTING
303	CONCRETE WALL
304	CONCRETE SLAB
305	CONCRETE PIER
306	CONTROL JOINT / SAW CUT 2" DEEP
307	CHECK FOR DOOR SILLS
308	CHECK / SLAB EDGE INSULATION
309	WINDOW OPENING
310	CONCRETE RETAINING WALL UPSTAND - 6" THICK.
311	OPENING FOR SERVICE CONDUIT (ELECTRICAL)
312	OPENING FOR SERVICE CONDUIT (POTABLE WATER)
313	OPENING FOR SERVICE CONDUIT (SEWAGE)
314	OPENING FOR SERVICE CONDUIT (SUMP PUMP)
315	-

502	FIREPLACE ENCLOSURE FINISH - METAL PANELS - WEATHERING STEEL
503	FASTENERS - STAINLESS STEEL - PAN HEAD SCREWS - EXPOSED
504	-
505	-

602 LUMBER 1.5' X 5.5"

603 LUMBER 1.5' X 7.25"

604 LUMBER 1.5' X 9.25"

605 LUMBER 1.5' X 11.25"

606 TIMBER POST - 5.5' X 5.5"

607 TIMBER BEAM - 5.5' X 9.5"

608 TIMBER BEAM - 5.5' X 11.5"

609 ENGINEERED WOOD FLOOR, JOIST - 9.5"

610 TREATED WOOD

611 - 15' EASTERN CEDAR

612 7/4" ORIENTED STRAND BOARD (OSB)

613

614 WOOD PANNELLING, 1/2" V-JOINT

615 INTERIOR STAIRS, HARDWOOD - CLEAR FINISH

616 EXTERIOR STAIRS, TREATED LUMBER FRAME

617 DOOR TRIM, CLEAR FINISH

618 BASEBOARD, CLEAR FINISH

619 WINDOW TRIM - CLEAR FINISH

620 MILLWORK - CUPBOARD

621 MILLWORK - CABINET

622 MILLWORK - COUNTERTOP

623 MILLWORK - ISLAND ENCLOSURE - 2.5" THICK

624 RECEPTACLE OUTLET IN ENCLOSED END

625 COUNTERTOP SUPPORT BRACKETES

626 GLASS TOPPED GLASS SHELVES

627 OPEN SHELVING - HARDWOOD, CLEAR FINISH

628 ADJUSTABLE SHELVES

629 RECESSED CROWN MOULDING - MIXED RAIL

630 MILLWORK - HARDWOOD PLYWOOD

631 MILLWORK - SOLID HARDWOOD

702	INSULATION - NAIL-BASE PASTE - (NBP)
703	NEOPRENE GRAPHITE STEYROM
704	INSULATION - CAVITY - ROCK WOOL COMFORTBATT
705	INSULATION - CAVITY - ROCKWOOL SAFESOUND 30
706	MEMBRANE - FOOTING BARRIER
707	MEMBRANE - SLAB VAPOR CONTROL - DIMPLD, DRAINBOARD
708	MEMBRANE - DAM-PROOFING - DIMPLD DRAINBOARD
709	MEMBRANE - AIR BARRIER - VAPOR PERMEABLE SELF-ADHESIVE
710	MEMBRANE - THROUGH-ROOF FLASHING
711	MEMBRANE - TAPE COLOSSEUM
712	MEMBRANE - GASKET COLOSSEUM for PENETRATION.
713	
714	ROOF - METAL PANELS - HIDDEN FASTENERS - PRE-FINISHED STEEL
715	ROOF - CORRUG - PRE-FINISHED STEEL
716	ROOF - VENTED RIDGE VENT - PRE-FINISHED STEEL
717	ROOF - FACIA - PRE-FINISHED STEEL
718	ROOF - SOFFIT - PRE-FINISHED STEEL
719	FLASHING - PRE-FINISHED STEEL
720	EAVESTROUGH - PRE-FINISHED STEEL
721	DOWNSPUTS - PRE-FINISHED STEEL
722	
723	CLODDING - FROZE - METAL PANEL - HIDDEN FASTENERS - PRE-FINISHED STEEL
724	CLODDING - METAL PANEL - CORRUGATED PROFILE - PRE-FINISHED STEEL
725	SIDING - CORNER TRIMS - PRE-FINISHED STEEL
726	WALL - JAMB EXTENSIONS - PRE-FINISHED STEEL
727	CLODDING - FIBRE CEMENT PANEL
728	CLODDING - HORIZONTAL WOOD SIDING - PRE- FINISHED
729	CLODDING - VERTICAL WOOD SIDING - PRE- FINISHED
730	CLODDING - CORNER TRIM - PRE-FINISHED -1"X3"

802	DOOR - EXTERIOR
803	DOOR - INTERIOR
804	GLAZED PANEL
805	SHOWER ENCLOSURE - GLASS
806	MIRROR

902	FLOORING - CORK
903	FLOORING - ENGINEERED HARDWOOD
904	FLOORING - STONE OR CERAMIC TILE
905	TILE JOINT AND EXPANSION TRIM
906	CUSTOM SHOWER BASE - PORCELAIN TILE
907	WALL TILE
908	SHOWER CURB - GRANITE - 3/4" LOW PROFILE.
909	-
910	GYPSUM BOARD - PAINT FINISH


1002	CHIMNEY - FACTORY-MADE S.S.
1003	CHIMNEY FLASHING/COLLAR - CONE-SHAPED - S.S.
1004	ACCESSORIES - MIRROR
1005	ACCESSORIES - TOWEL BAR OR HOOK
1006	ACCESSORIES - TOILET PAPER DISPENSER
1007	ACCESSORIES -
1008	ACCESSORIES - SHOWER BASKET / SOAP TRAY
1009	ACCESSORIES - SHOWER SEAT - S.S.
1010	ACCESSORIES - GRAB BAR - S.S.
1011	ACCESSORIES -
1012	ACCESSORIES -
1013	ACCESSORIES -
1014	ACCESSORIES -
1015	-

1102	APPLIANCE - DOWNDRAFT VENTILATION
1103	APPLIANCE - WALL OVEN
1104	APPLIANCE - MICROWAVE
1105	APPLIANCE - FRIDGE
1106	APPLIANCE - DISHWASHER
1107	APPLIANCE - WASHING MACHINE
1108	APPLIANCE - DRYER CONDENSING
1109	APPLIANCE - FREEZER
1110	-

2202	PLUMBING STACK
2203	RADON VENT STACK
2204	-
2205	SUMP PUMP
2206	SUMP PIT
2207	-
2208	-
2209	-
2210	HOSE BID
2211	FUTURE- TOILET
2212	FUTURE- SINK
2213	SHOWER- ACRYLIC BASE
2214	SHOWER- CONTROLS
2215	SHOWER HEAD
2216	SHOWER ENCLOSURE- GLASS
2217	SHOWER ROD- STAINLESS TUBING
2218	SHOWER- LINEAR DRAIN
2219	-
2220	-

2302	DUCTWORK (SERVICE SPACE)
2303	DUCTWORK - EXPOSED - SPIRAL
2304	HOODS - SCREENED
2305	DIFFUSER - CEILING
2306	DIFFUSER - WALL
2307	EXHAUST LOUVER - CEILING
2308	EXHAUST LOUVER - WALL
2309	HVAC - FAN COIL UNIT
2310	FRESH AIR DUCT - 8" P.V.C
2311	AUTOMATIC MAKE-UP AIR DAMPER

2602	RECEPTACLE
2603	SWITCH
2604	LIGHT FIXTURE - CEILING
2605	LIGHT FIXTURE - PENDANT
2606	LIGHT FIXTURE - RECESSED
2607	LIGHT FIXTURE - TRACK
2608	LIGHT FIXTURE - WALL
2608	LIGHT FIXTURE - WALL

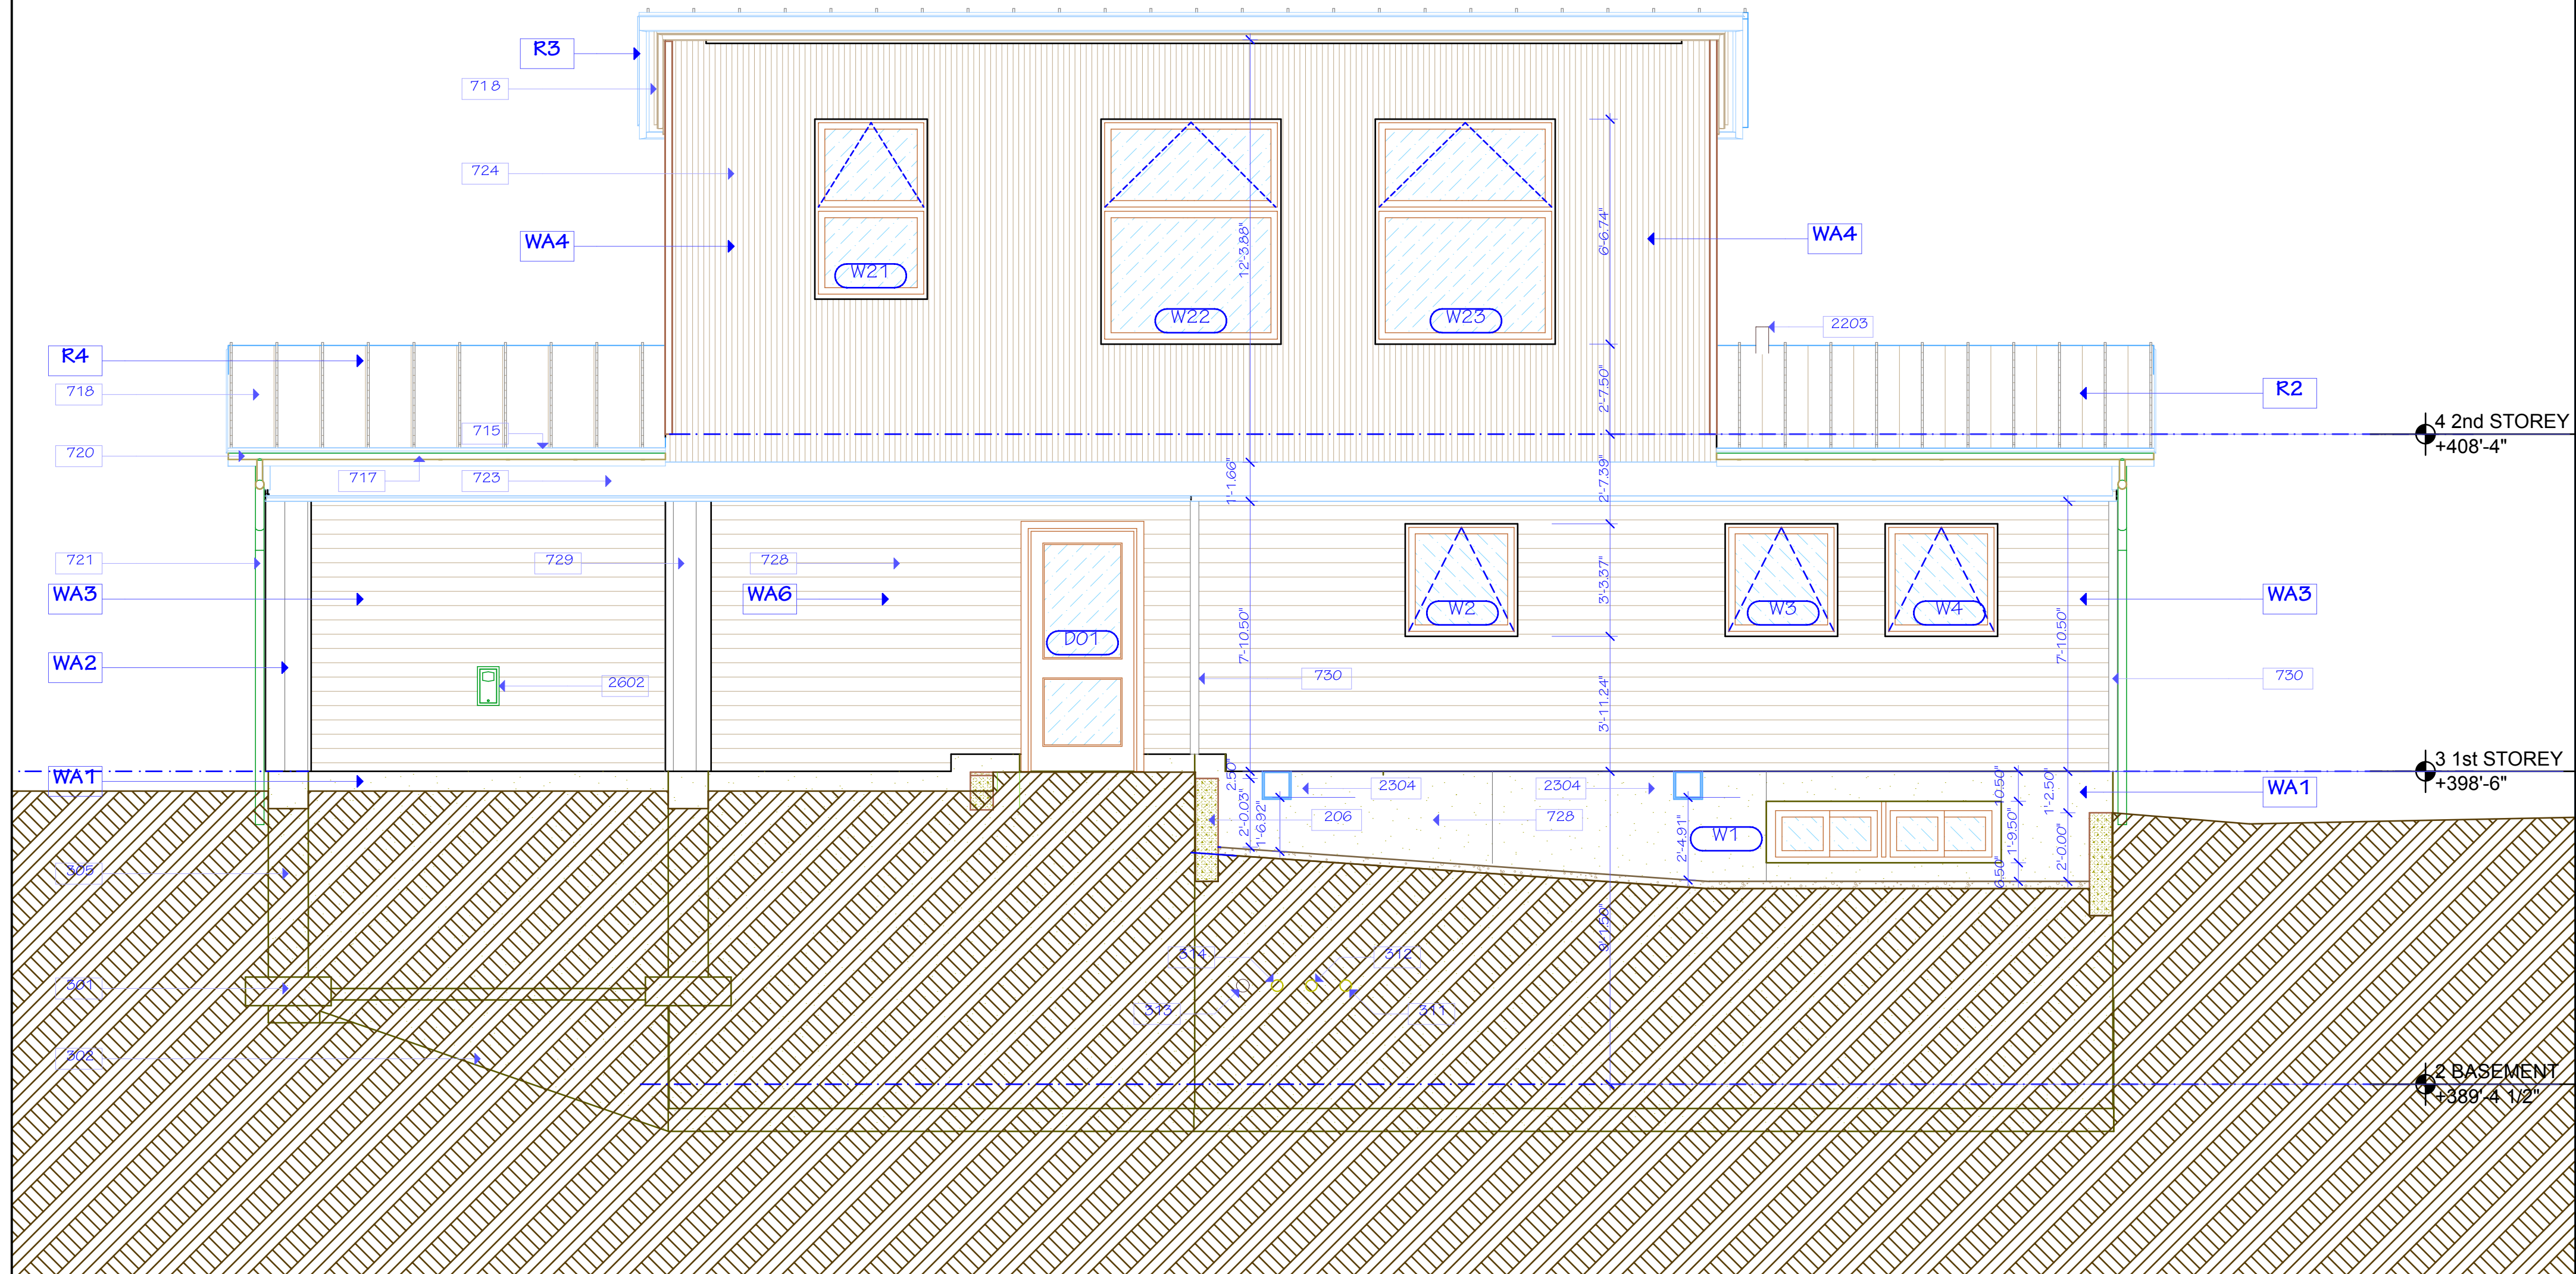

NORTH ELEVATION

1:40

RICHARD WHITE ARCHITECT

71 CARSS STREET
ARNPRIOR, ON, K7S 2G8

T (613) 623 2336

www.white.ca

REVISIONS

DATES ISSUED

DESIGN	
90% W.D.	
APPROVAL	NOV. 25, 2020
TENDER	

CONSTRUCTION

VARGAS
HOUSE

HIGH SREE
ALMONTE
K0A 1A0

PADDY VARGAS

19-02

**NORTH
ELEVATION**

A4-1