


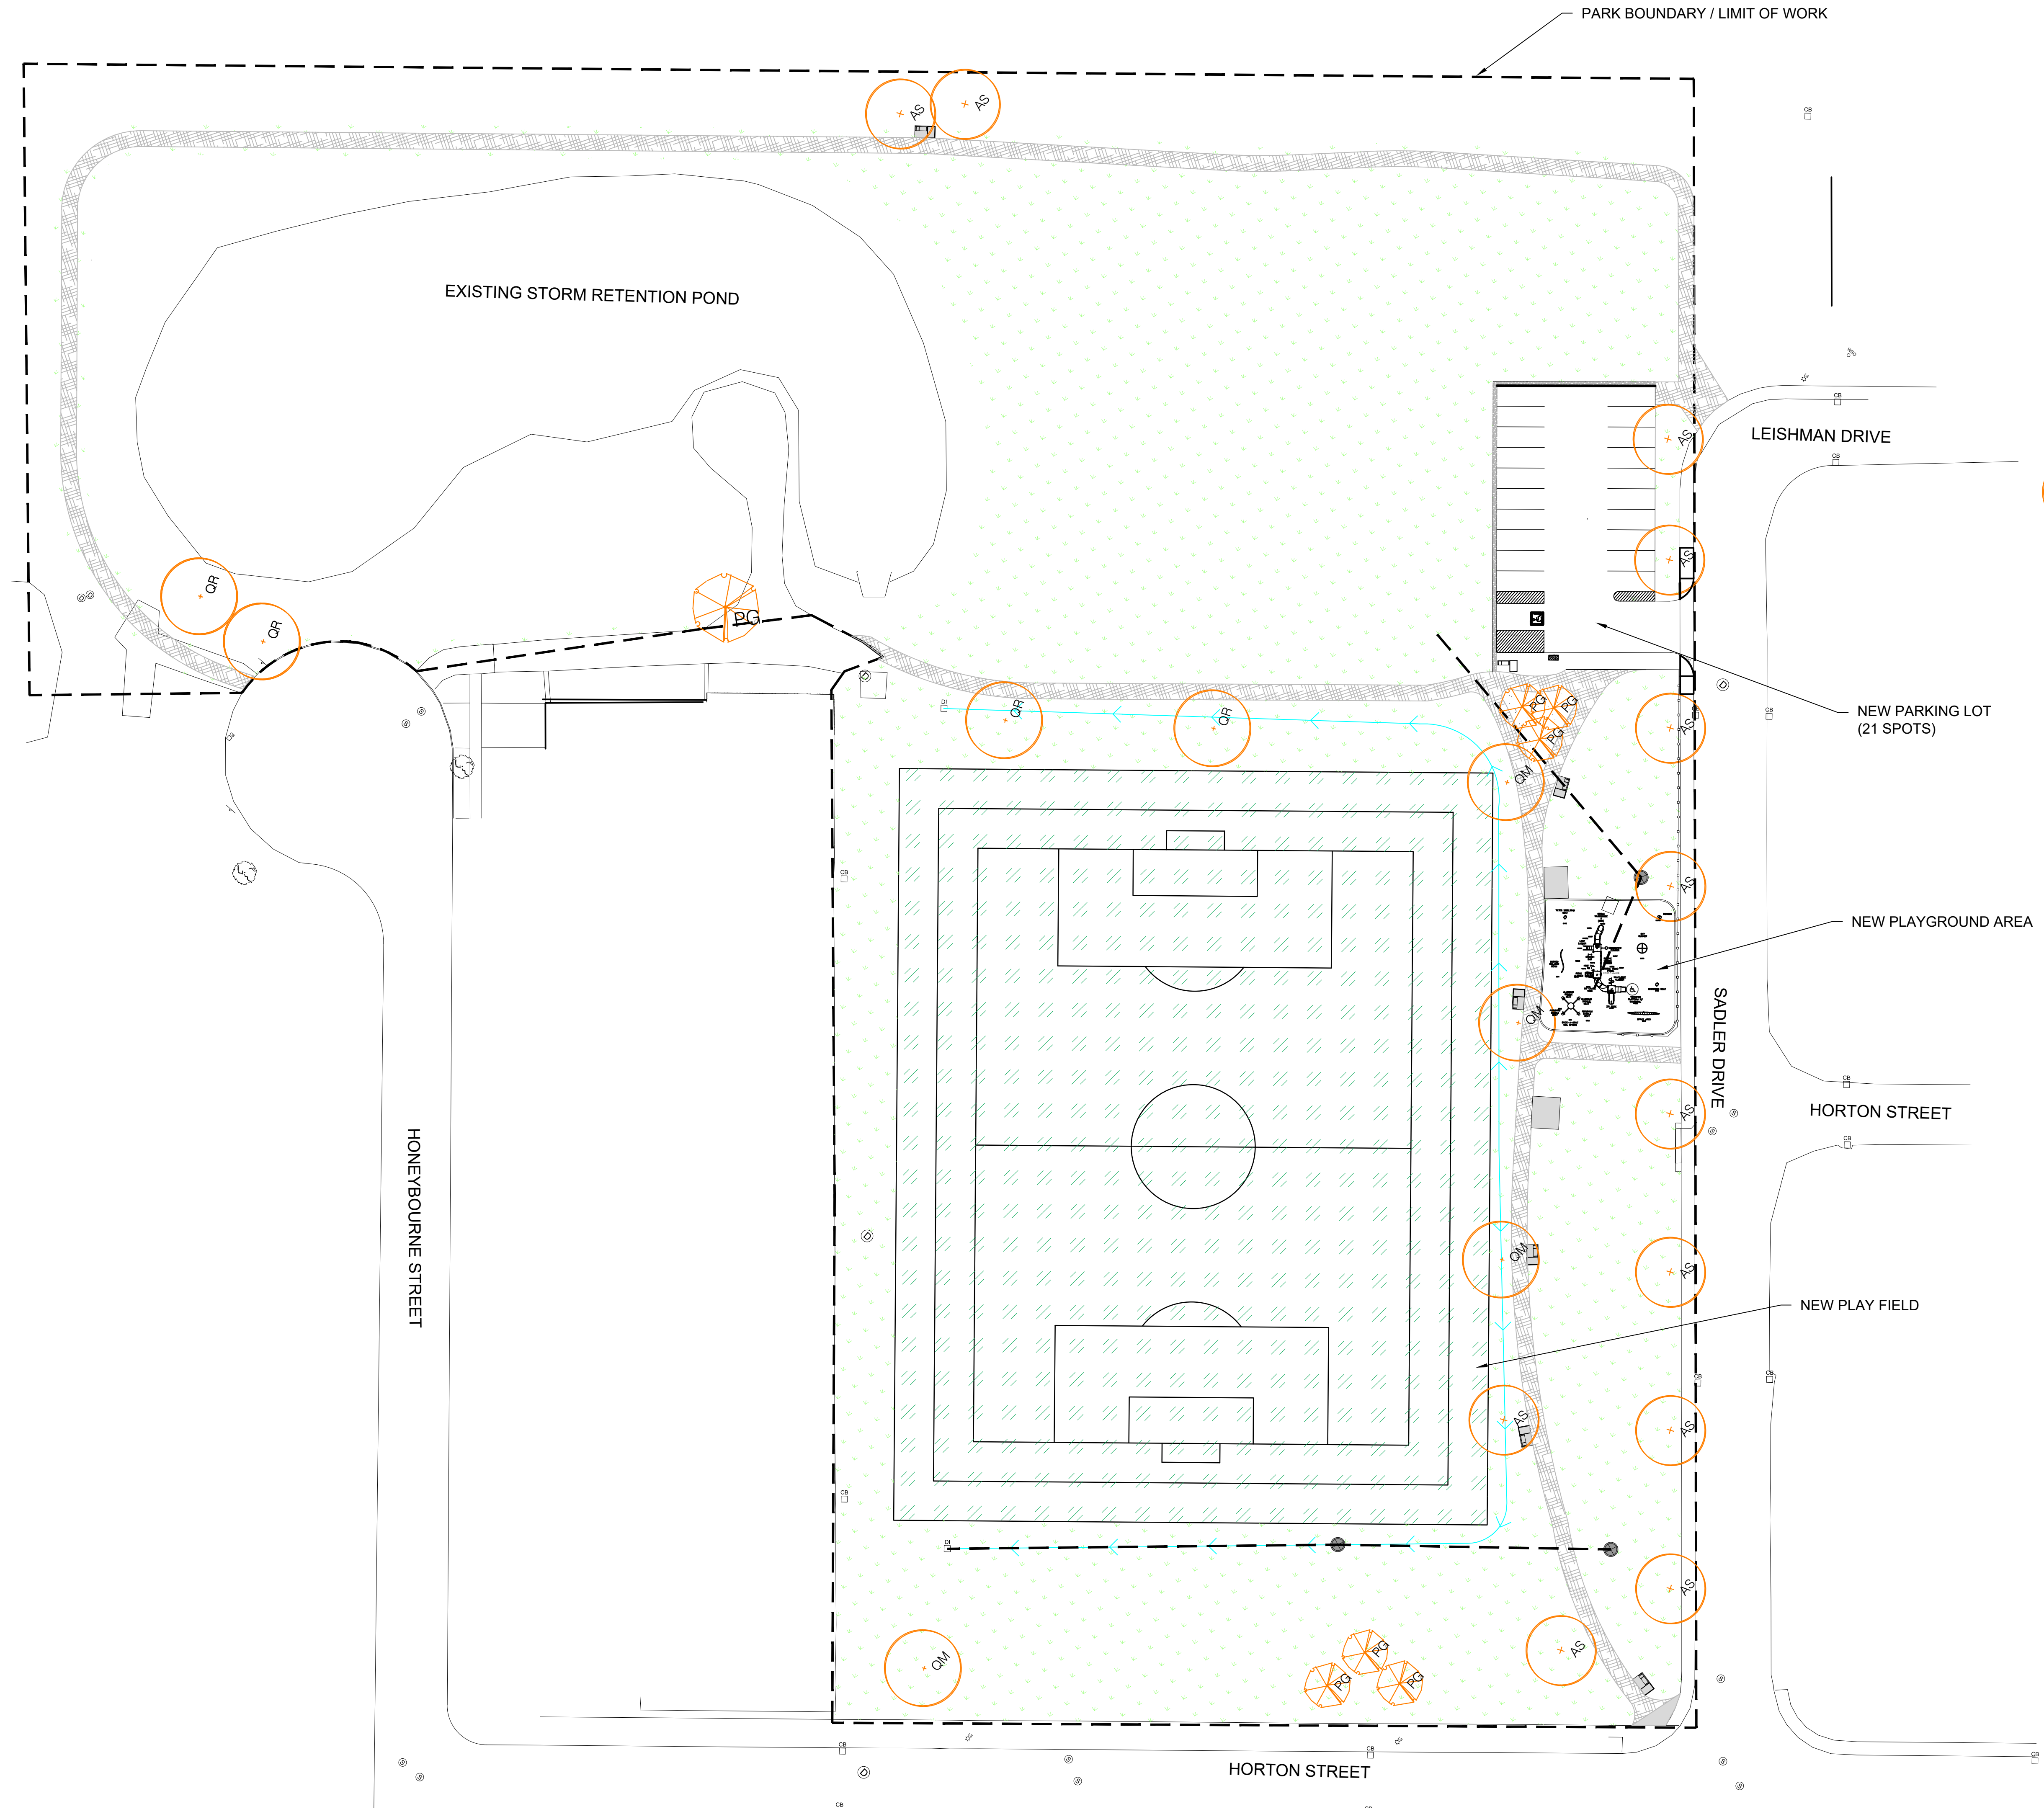

LEGEND

- NEW STONEDUST PATHWAY
- NEW GRASS
- NEW PLAY FIELD
- NEW CONCRETE PAD AND BENCH
- NEW CONCRETE PAD FOR FUTURE SHADE STRUCTURE
- NEW TREES
- NEW CATCH BASIN
- NEW SWALE
- NEW STORM SEWER

MILL RUN PARK DEVELOPMENT
LAYOUT PLAN
SCALE: 1:400

Jp2g Consultants Inc.
ENGINEERS • PLANNERS • PROJECT MANAGERS
1150 MORTIMER DRIVE, SUITE 400, OTTAWA, ON
Phone: (613) 735-2007 Fax: (613) 735-4113
1150 MORTIMER DRIVE, SUITE 400, OTTAWA, ON
Phone: (613) 628-7900 Fax: (613) 628-2000